


DRILLING AND BLASTING OF SOLID ROCK, ITEM 114
 S.D. 3602 + 75-3603 + 25

DRILLING & BLASTING OF SOLID ROCK SUBGRADE ITEM 115
 S.D. 3600 + 25-3601 + 25
 S.D. 3601 + 75-3603 + 25

PROPERTY LINE FENCE, ITEM 503-II
 MOD.
 JO 3666 + 00'-3664 + 00' LL
 NO 3666 + 00'-3662 + 00' RL
 * STAGE II CONSTRUCTION ITEM

STA.	LO.	OFFSET	DESCRIPT.
NEEL 3673+00	RT.	1500'	DRILLED WELL
NEEL 3673+00	RT.	1400'	OLD DUG WELL
NEEL 3673+00	RT.	1500'	DUG WELL
SEL 3674+00	LT.	1500'	DRILLED WELL
NEEL 3675+00	RT.	1250'	DUG WELL
NEEL 3675+50	RT.	350'	FARM POND
SEL 3678+00	LT.	2200'	FARM POND
NEEL 3680+00	RT.	1500'	DUG WELL
SEL 3681+00	LT.	2000'	DUG WELL
SEL 3682+00	LT.	2800'	DUG WELL

PLAN
 DATE
 BY
 CHECKED
 APPROVED
 TITLE

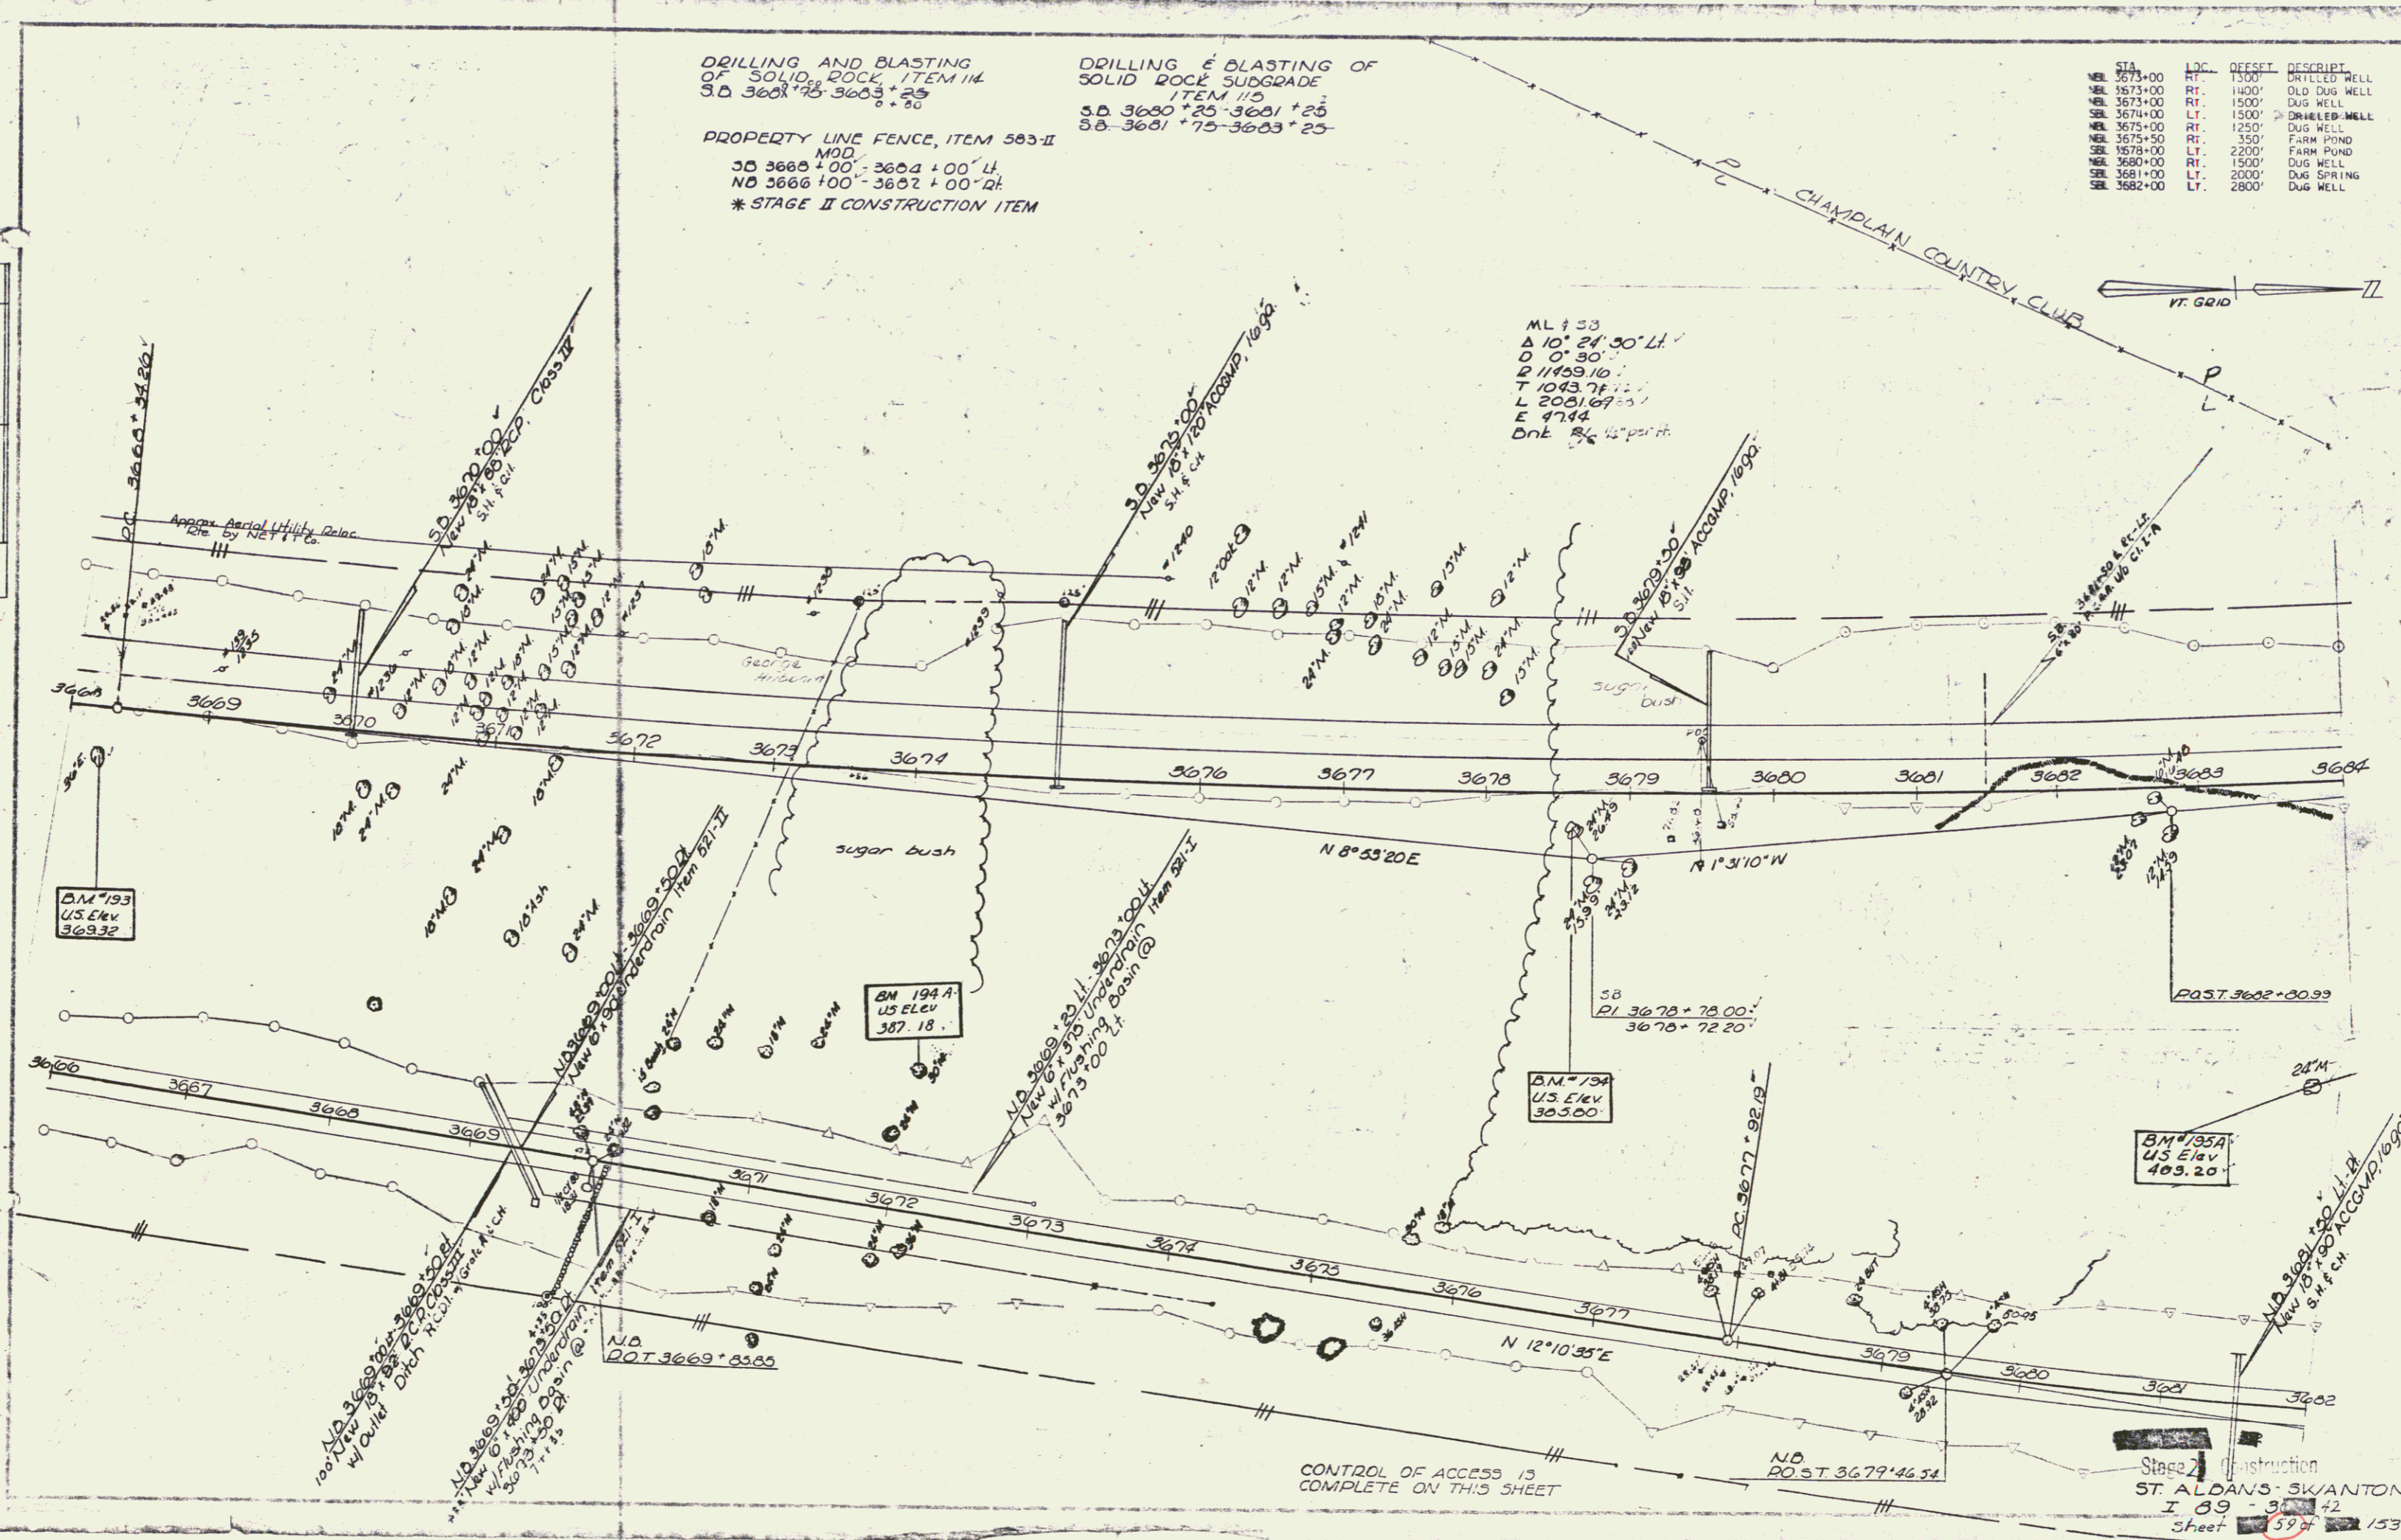

CONTROL OF ACCESS IS COMPLETE ON THIS SHEET

Stage II Construction
 ST. ALDANS-SWANTON
 I 09 - 31 - 42
 Sheet 59 of 153

CONST
 69