

* THREE CABLE GUARD RAIL w/
LIGHT STEEL POSTS ITEM 530
N.B. 3799+27 LI - 3804+23 LI
S.D. 3796+00 LI - 3797+00 LI


DRILLING & BLASTING OF SOLID ROCK SUBGRADE
ITEM 545
3D 3806+30 - 3812+00
N.B. 3811+50 - 3812+00

* BITUM. CONC. CURB
ITEM 555
N.B. 3800+59 - 3803+64

PROPERTY LINE FENCE, ITEM 565-II, MOD
N.B. 38 3796+00 - 3812+00 LI & RI

STA.	LOC.	OFFSET	DESCRIPT.
SBL 3795+50	LT.	1200'	DRILLED WELL
SBL 3802+00	LT.	650'	DUG SPRING
BL 3802+00	RT.	25'	FARM POND
SBL 3805+00	LT.	900'	DRILLED WELL
SBL 3805+50	LT.	950'	DUG WELL

* STAGE II CONSTRUCTION ITEM

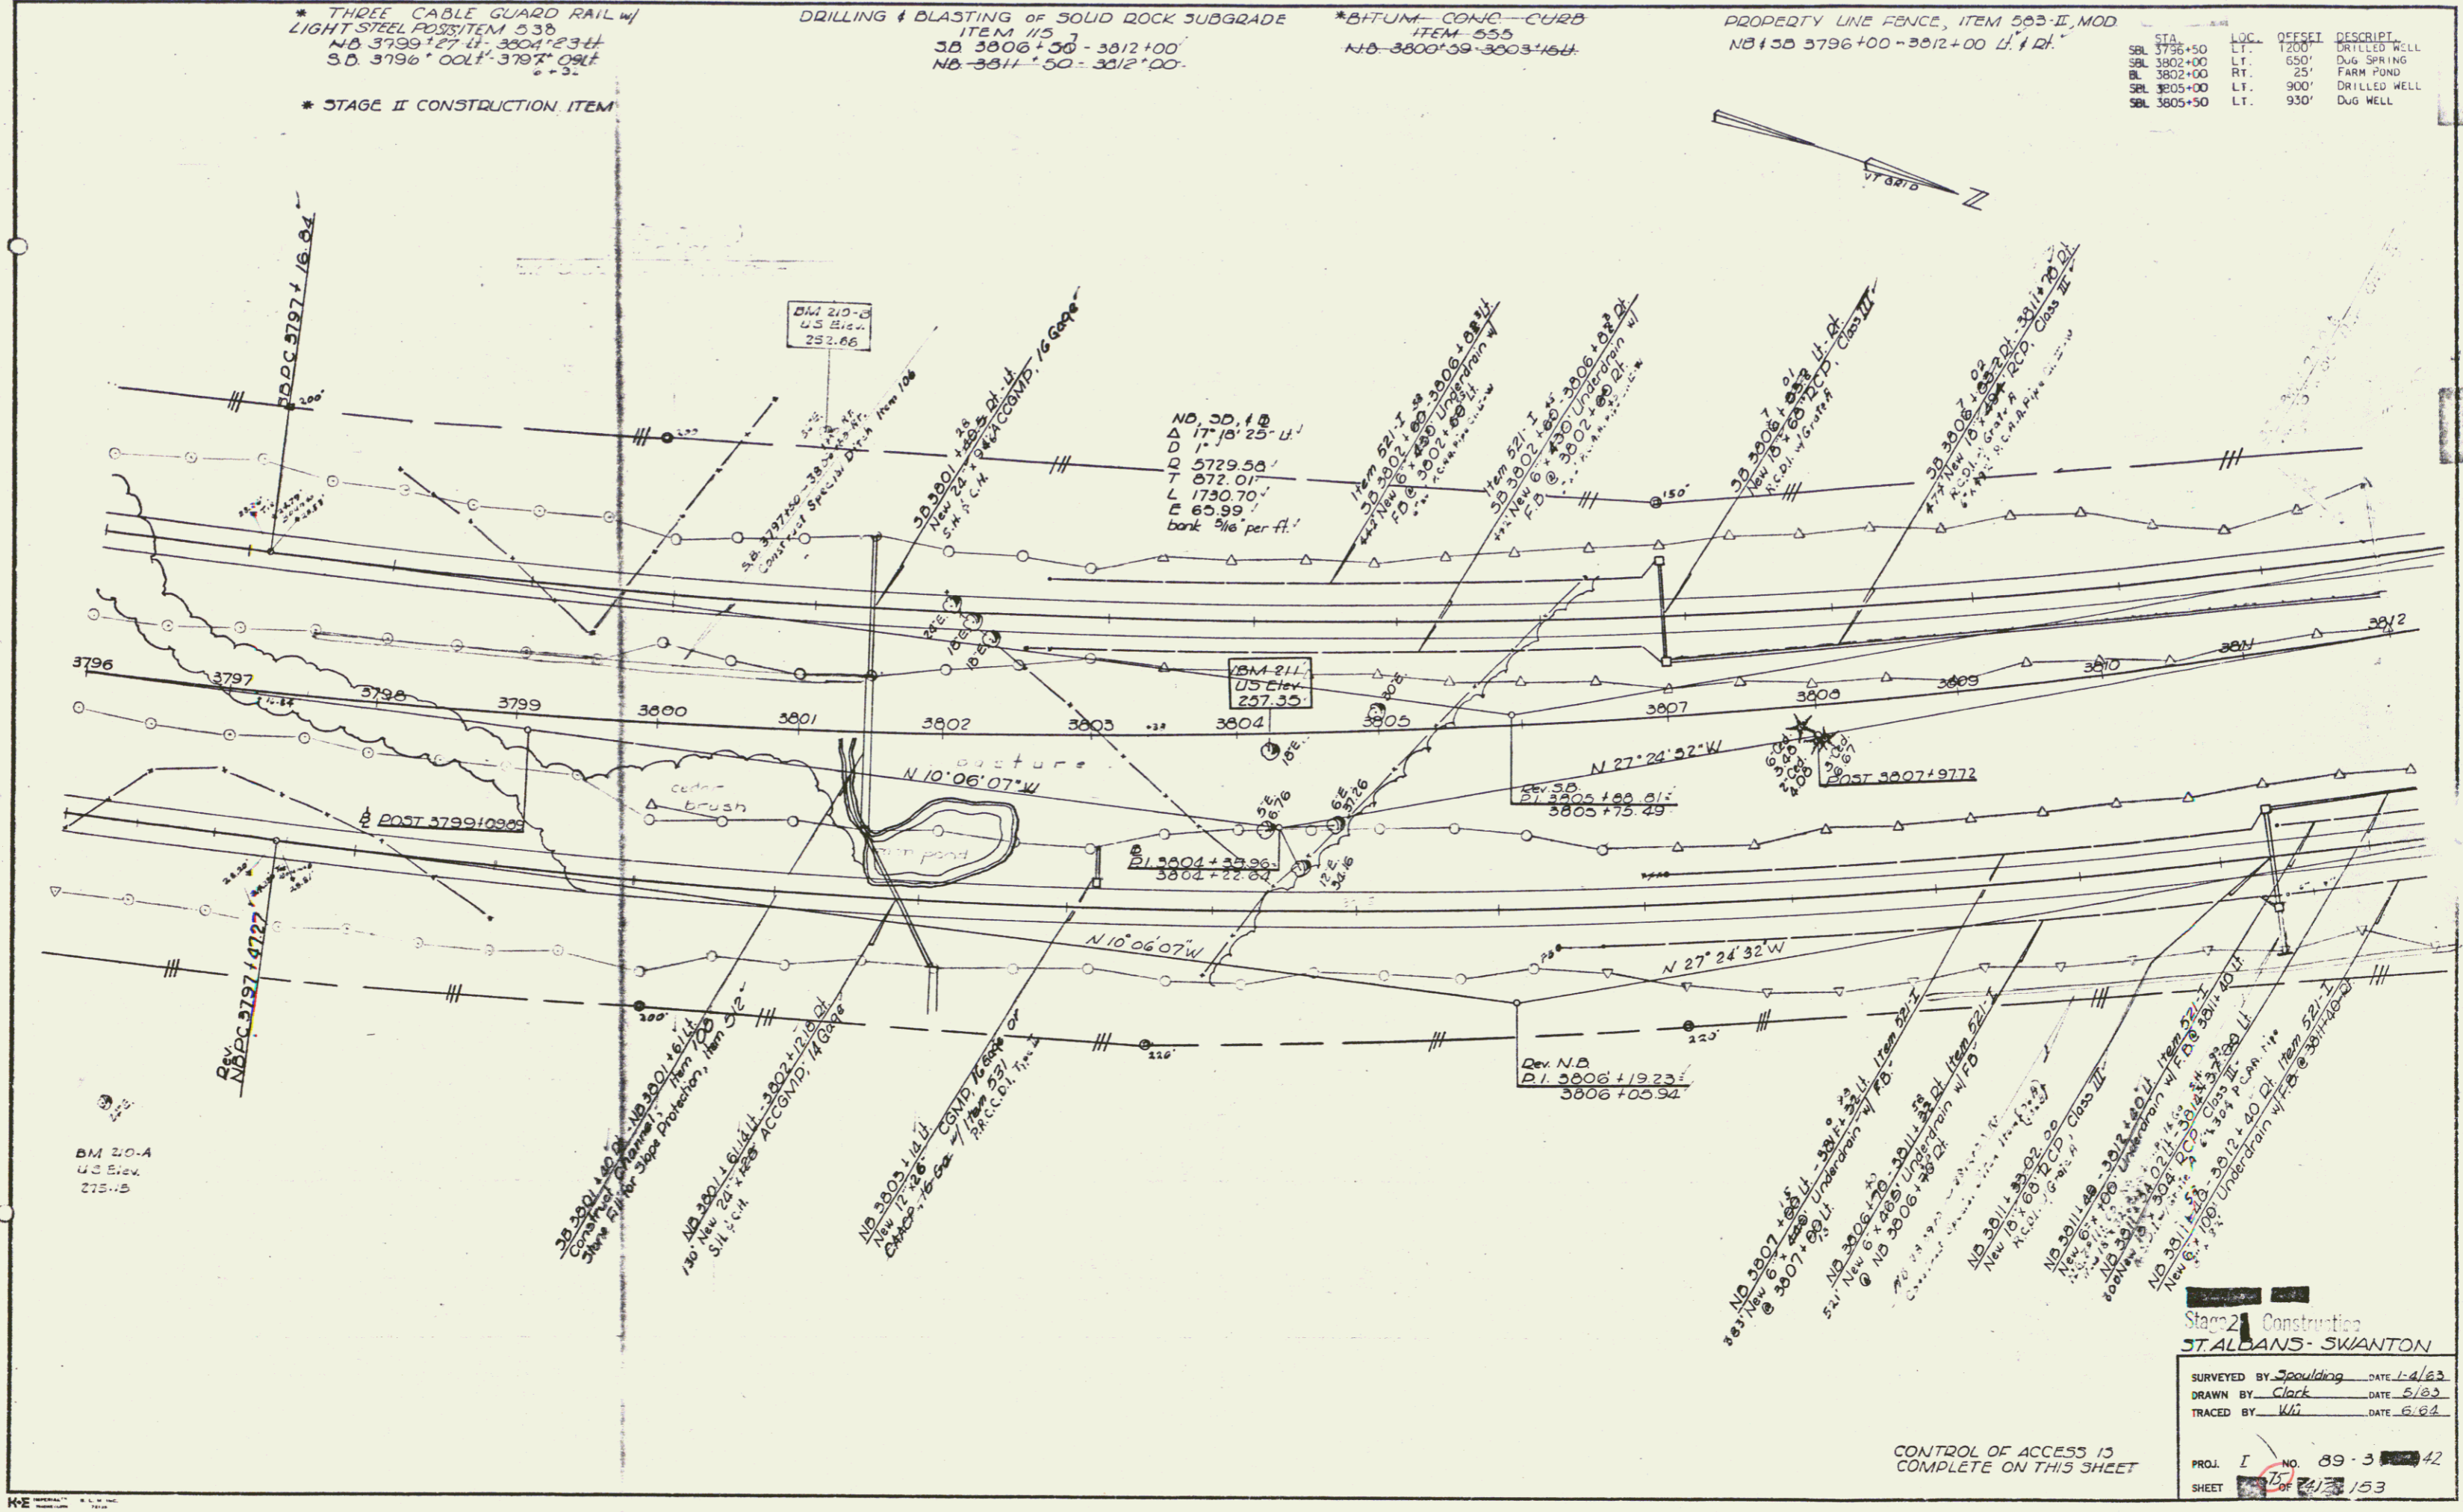

Stage 2 Construction
STALBANS - SWANTON

SURVEYED BY Spaulding DATE 1-4-63
DRAWN BY Clark DATE 5/63
TRACED BY WJ DATE 6/63

PROJ. I NO. 89-3-42
SHEET 153

CONTROL OF ACCESS IS COMPLETE ON THIS SHEET

Const
77