


PLAN
 SURVEYED
 BY
 DATE
 CHECKED
 DATE

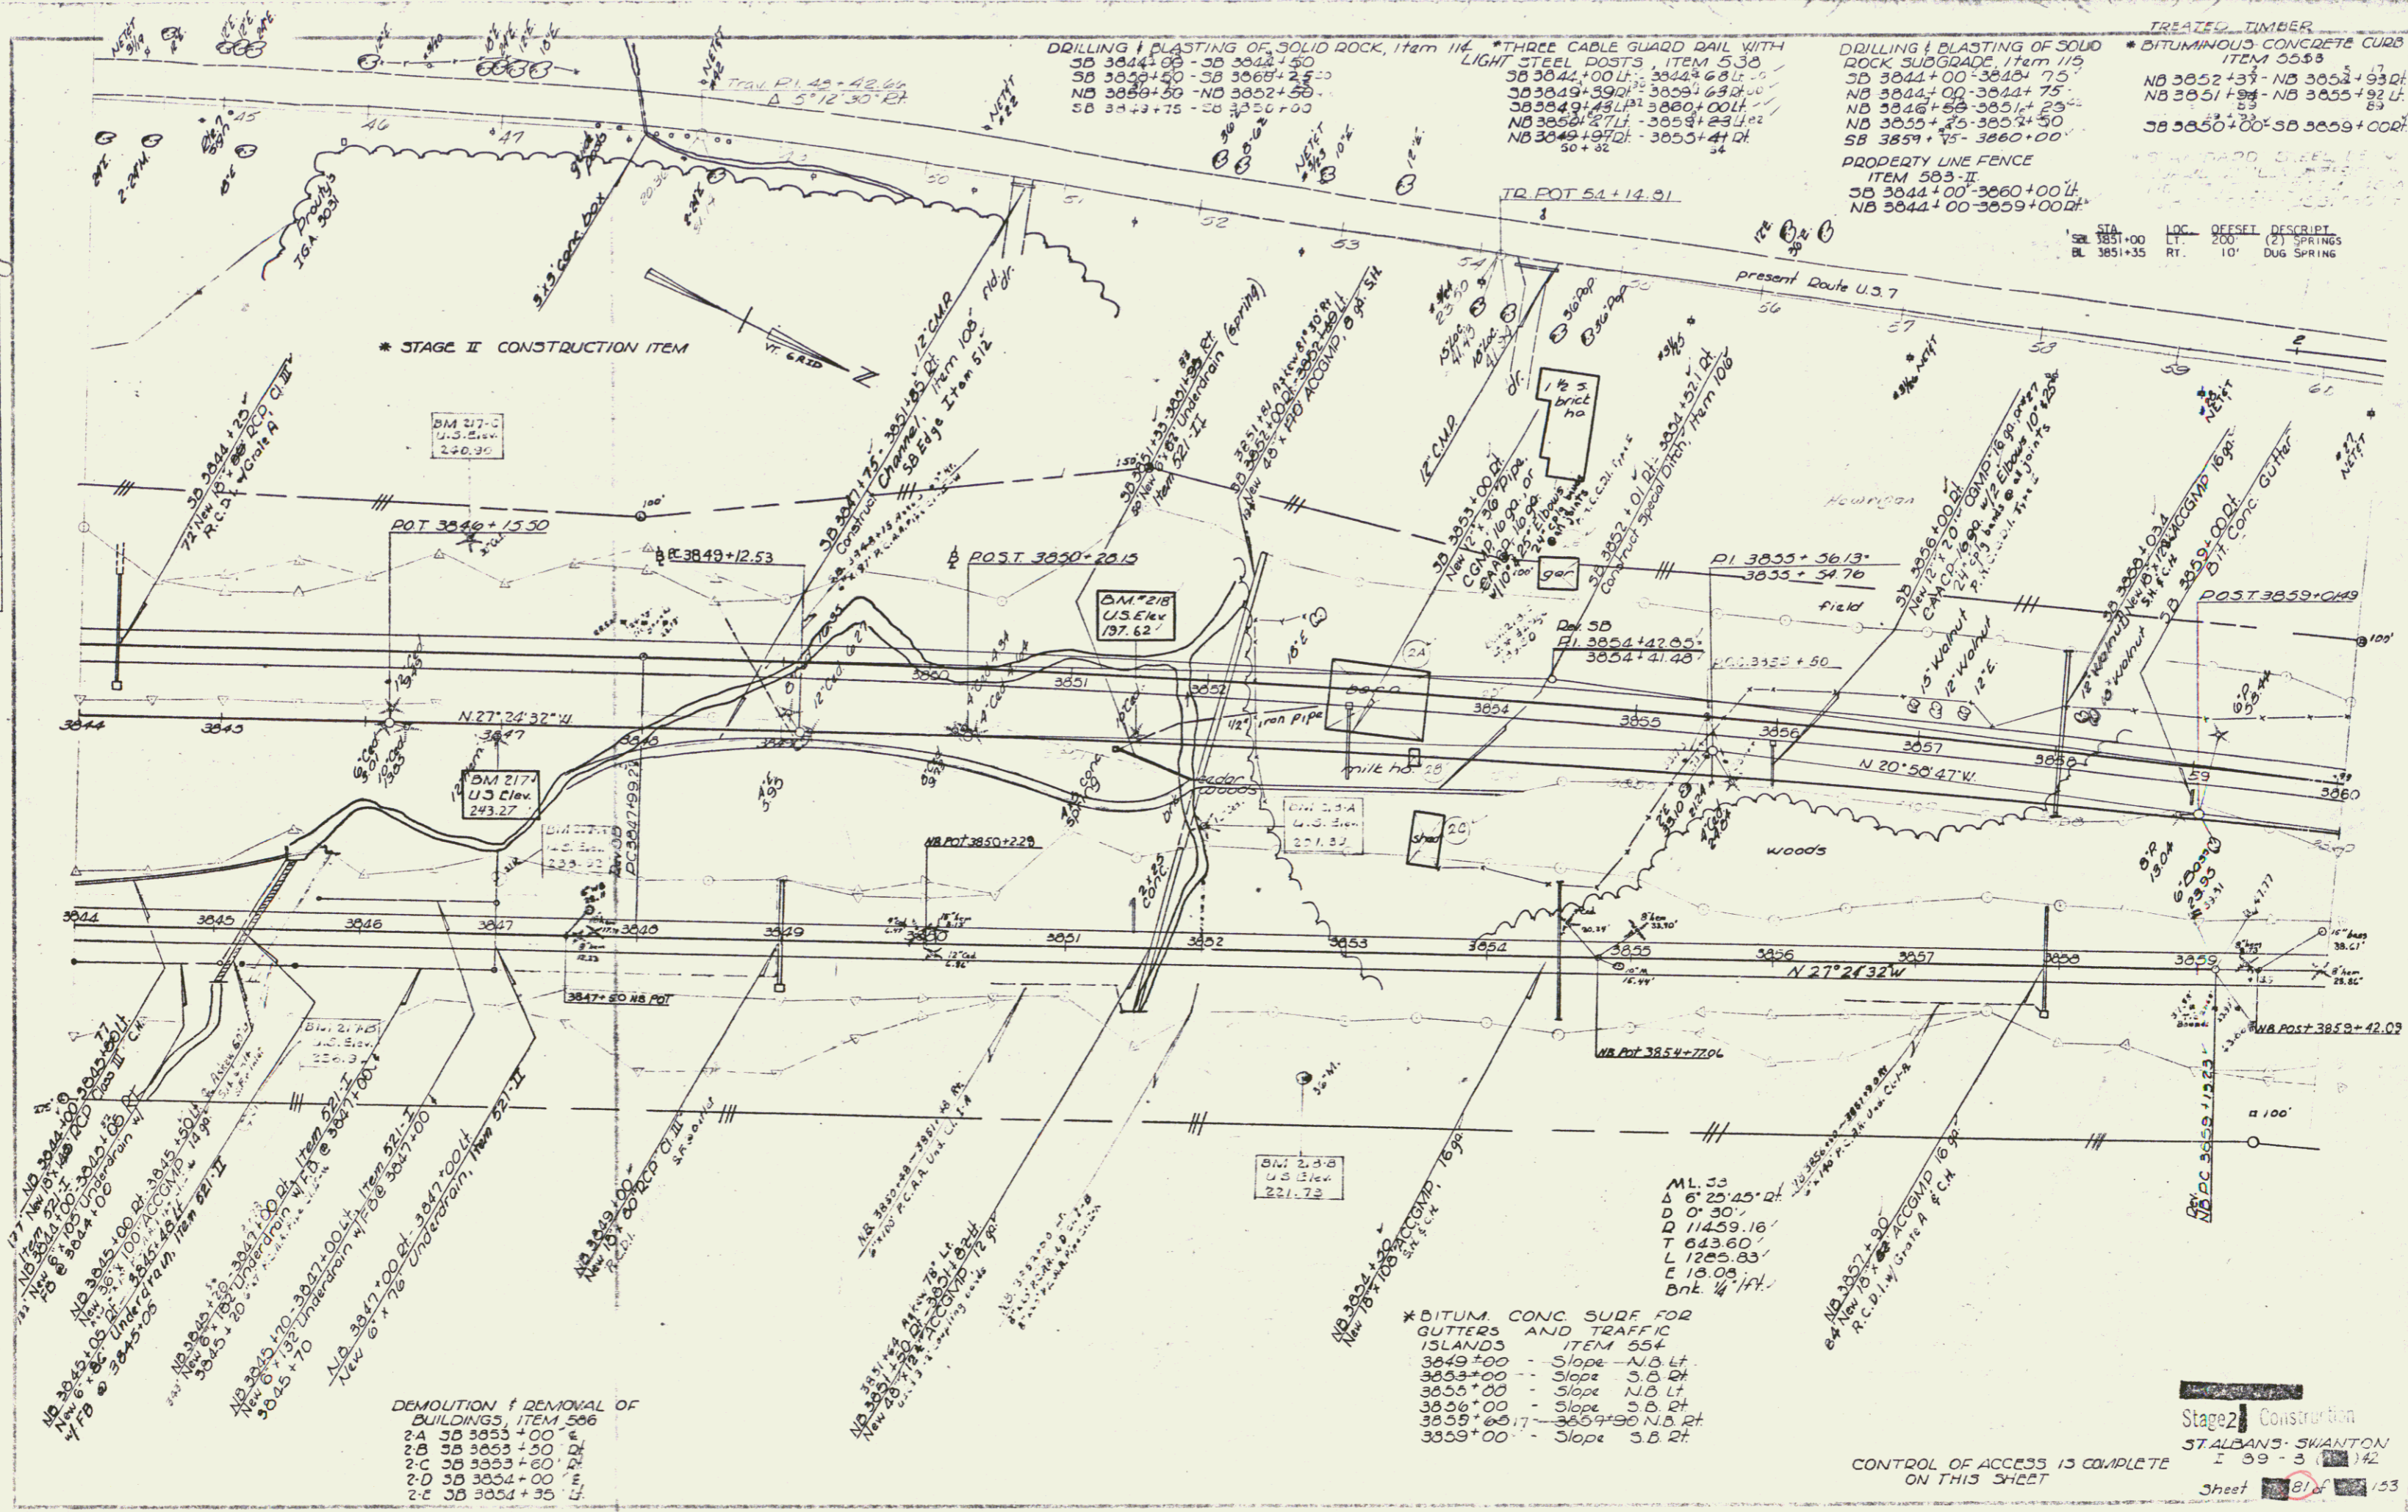

DRILLING & BLASTING OF SOLID ROCK, Item 114
 SB 3044+00 - SB 3042+50
 SB 3042+50 - SB 3038+25
 NB 3049+39 - SB 3051+50
 SB 3049+39 - SB 3052+50
 SB 3049+39 - SB 3050+00

DRILLING & BLASTING OF SOLID ROCK SUBGRADE, Item 115
 SB 3044+00 - SB 3044+75
 NB 3044+00 - SB 3044+75
 NB 3048+50 - SB 3051+25
 NB 3050+25 - SB 3052+50
 SB 3059+75 - SB 3060+00

PROPERTY LINE FENCE
 ITEM 503-II
 SB 3044+00 - SB 3060+00 Lt.
 NB 3044+00 - SB 3059+00 Rt.

STA	LOC	OFFSET	DESCRIPT.
SB 3051+00	LT.	200'	(2) SPRINGS
BL 3051+35	RT.	10'	DUG SPRING

* STAGE II CONSTRUCTION ITEM

DEMOLITION & REMOVAL OF BUILDINGS ITEM 566
 2A SB 3053+00 E
 2B SB 3053+30 E
 2C SB 3053+60 E
 2D SB 3054+00 E
 2E SB 3054+35 E

* BITUM. CONC. SUDE FOR GUTTERS AND TRAFFIC ISLANDS - ITEM 554
 3049+00 - Slope - N.B. Lt.
 3053+00 - Slope - S.B. Rt.
 3055+00 - Slope - N.B. Lt.
 3056+00 - Slope - S.B. Rt.
 3058+00 - Slope - N.B. Lt.
 3059+00 - Slope - S.B. Rt.

M.L. 53
 Δ 6° 25' 45" Rt.
 D 0° 30'
 T 11459.16'
 L 1725.83'
 E 15.05'
 Dnt. 1/4" Lt.

CONTROL OF ACCESS IS COMPLETE ON THIS SHEET

Stage 2 Construction
 ST. ALBANS - SWANTON
 I 99-3
 Sheet 81 of 133