
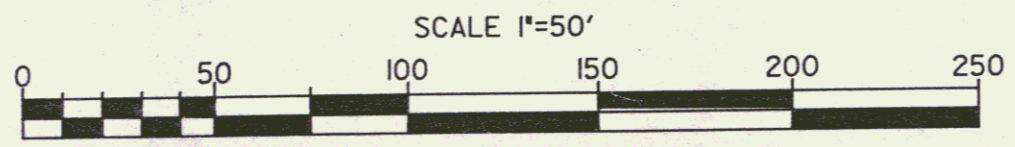
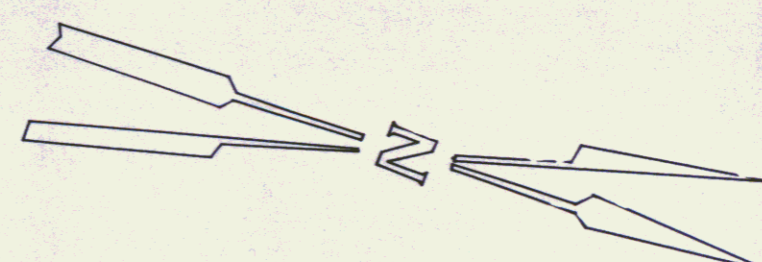


THIS IS PART OF THE LAND ACQUIRED FROM WILLIAM R. CAMPBELL BY CONDEMNATION ORDER DATED JUNE, 13 1958 AND RECORDED JUNE 17, 1958 IN BOOK 100, PAGES 159-205; AND ALL OF THE LAND ACQUIRED FROM WILLIAM R. CAMPBELL BY WARRANTY DEED DATED JULY 5, 1963, AND RECORDED JULY 11, 1963 IN BOOK 107, PAGE 409, BOTH IN THE BRATTLEBORO LAND RECORDS.

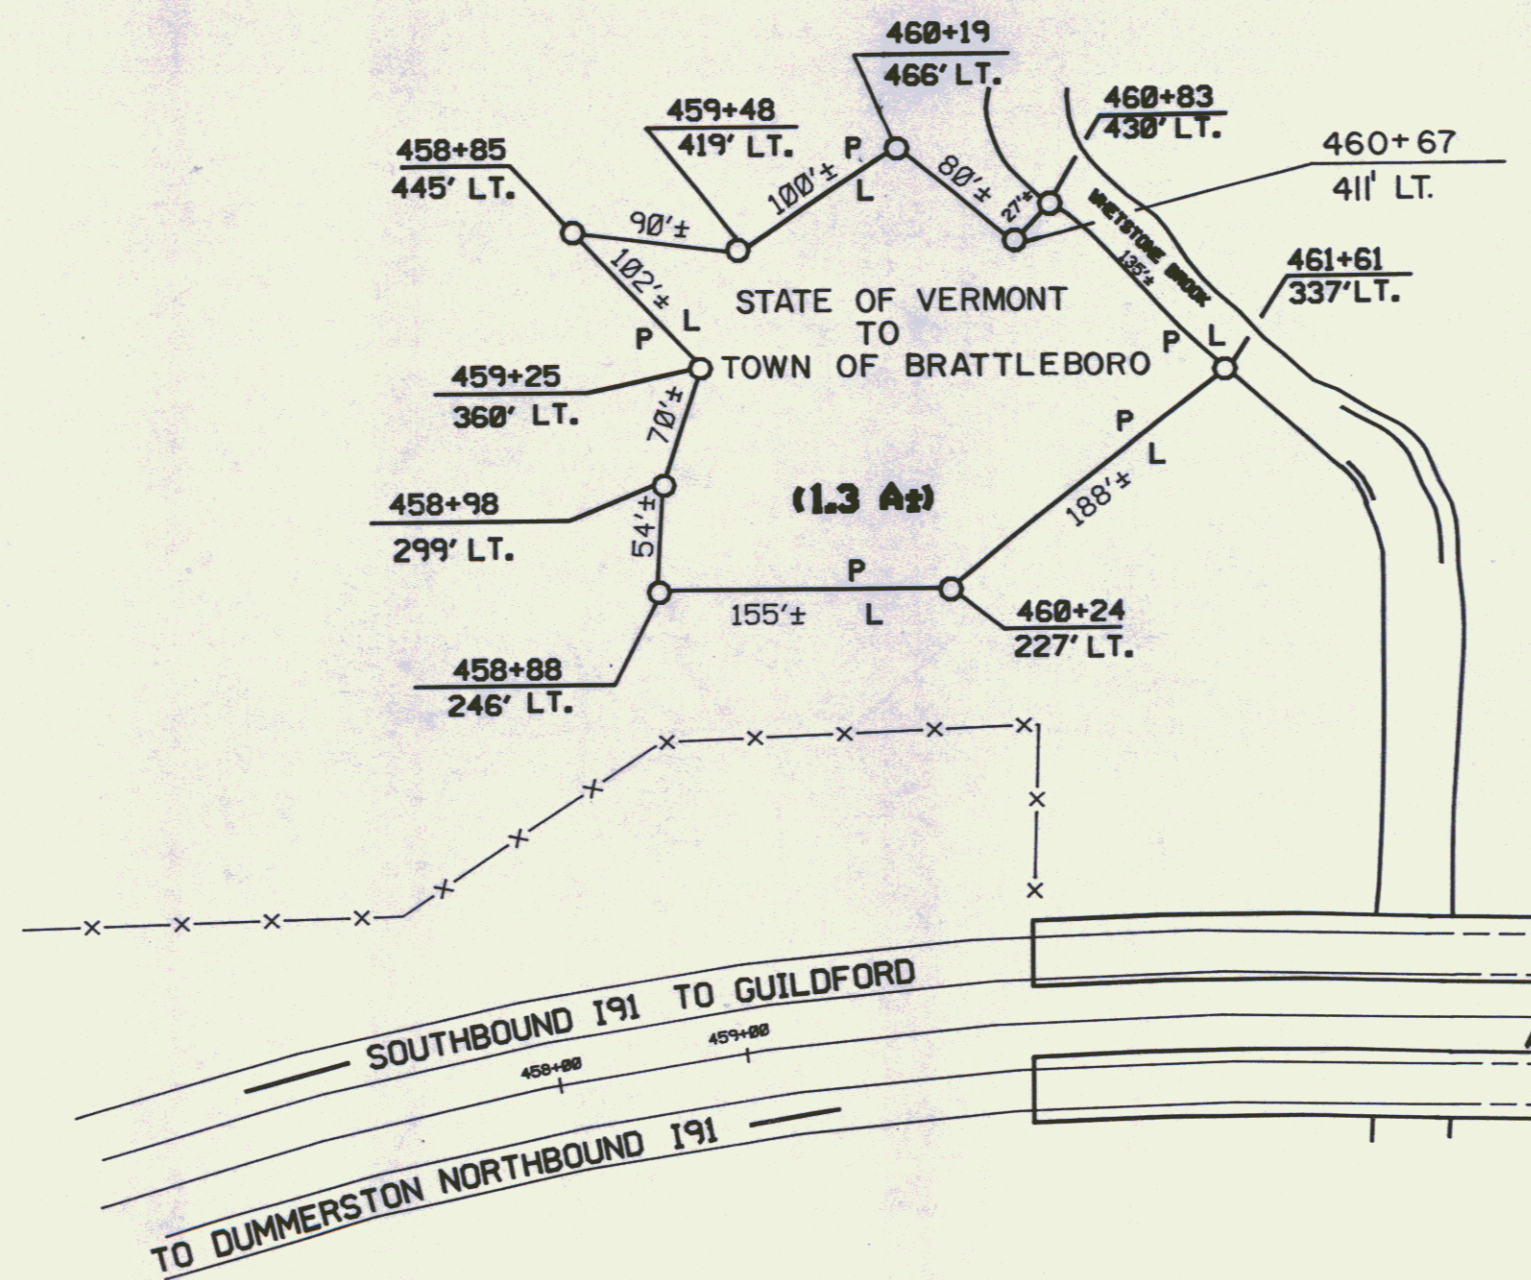

RF: BRATTLEBORO 191-1(2)  
SHEET 40 OF 496

STATE OF VERMONT AGENCY OF TRANSPORTATION		
TOWN OF BRATTLEBORO		
APPROX. SCALE 1" = 50'	DATE 12-4-86	DRAWN BY M.J.R.

40A