

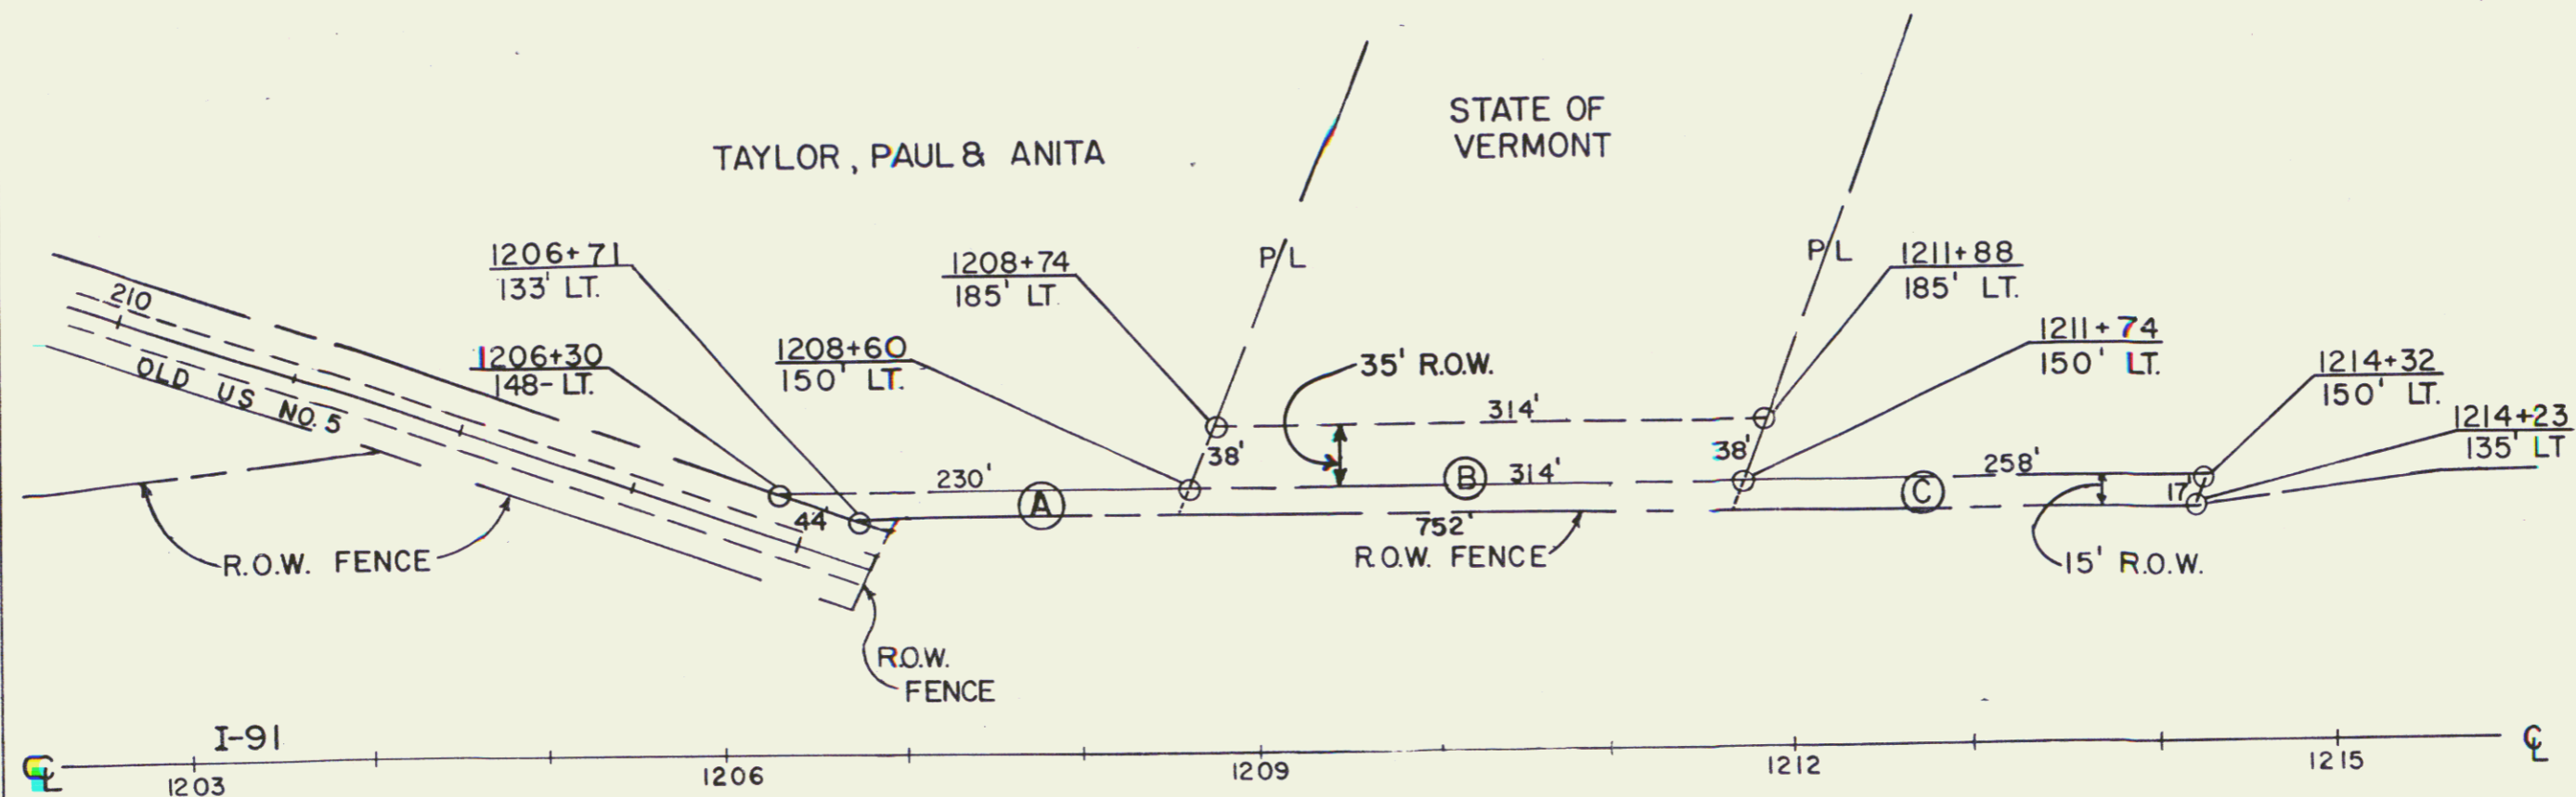


- Ⓐ ACQUIRED FROM FLOYD D. & EUPHEMIA J. AUSTIN BY
W.D. DATED 7/13/59 - RECORDED 7/17/59 IN BK.35 PG.359
- Ⓑ ACQUIRED FROM HERSCHELL & MORVEL WILLIAMS BY
W.D. DATED 4/4/57 - RECORDED 4/18/57 IN BK.34 PG.92-3-4
- Ⓒ ACQUIRED FROM DORIS N. & CARROLL K. LOOMIS SR. BY
COND. 7/3/59 - RECORDED 7/10/59 IN BK. 35 PG. 272

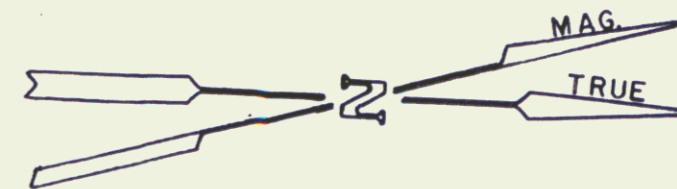

*15' Row + 35' Row conveyed to Donald E. and Linda G. Wood worth
by QCD dated 5/10/78 Bks 54 Pg 207-210*

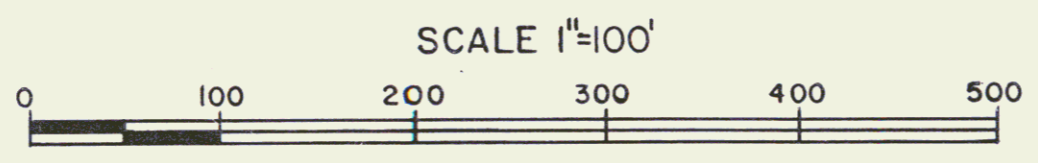

REF: CONT. NO. 3 SHEET 47 & 49 OF 328
STATE OF VERMONT
AGENCY OF TRANSPORTATION

TOWN OF PUTNEY (47B) 23

PROJECT I 91-1(10)
 APPROX. SCALE 1"=100' DATE 4/27/78 DRAWN BY F. MALNATI JR.