

INDEX OF SHEETS

STATE OF VERMONT
DEPARTMENT OF HIGHWAYS

PROPOSED IMPROVEMENT




TOWN OF WESTMINSTER
COUNTY OF WINDHAM
BRATTLEBORO-BELLOWS FALLS ROAD

Pin # 992043

BEGINNING AT A POINT 2.231 MILES NORTH OF THE PUTNEY-WESTMINSTER TOWN LINE AND EXTENDING NORTHERLY 1,090 FEET.

LENGTH OF PROJECT 1,090 FEET = 0.206 MILES

R.O.W. PLANS

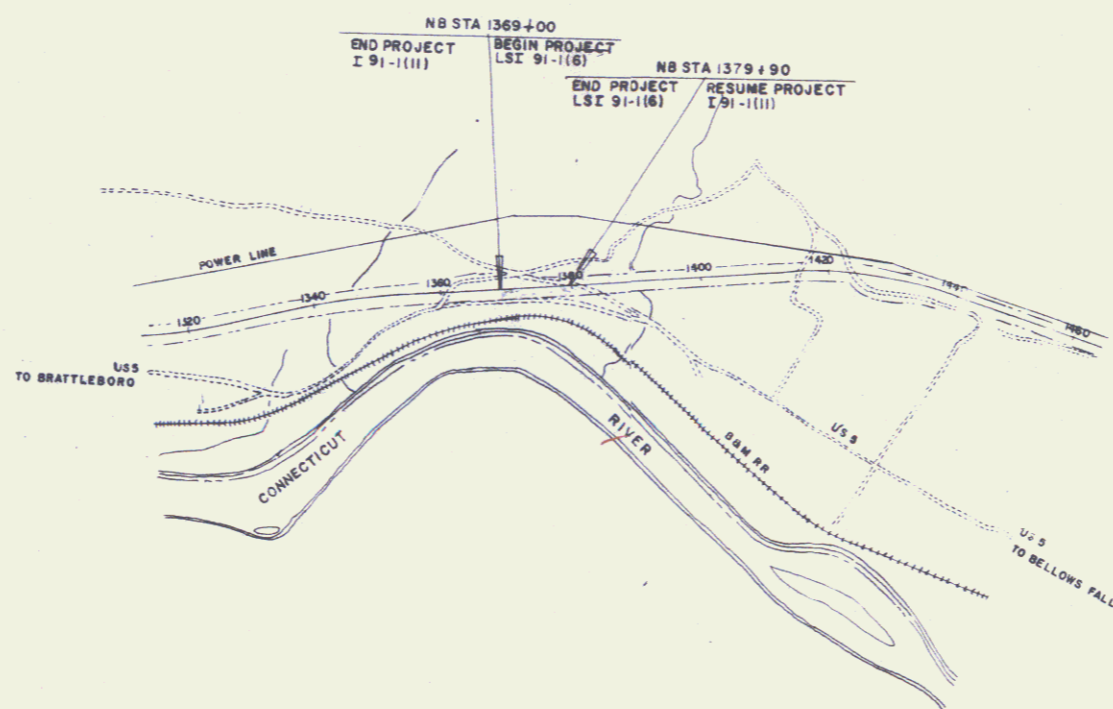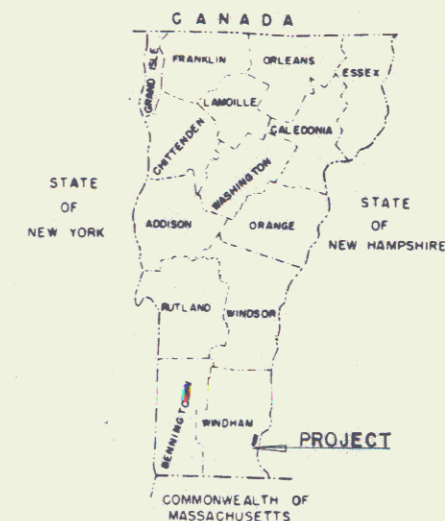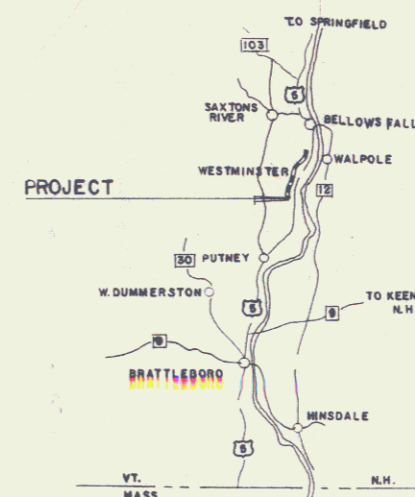

- CONVENTIONAL SIGNS
- POINT OF ACCESS X
 - LIMITS OF ACCESS
 - COUNTY LINE
 - TOWN LINE
 - FENCE LINE
 - STONE WALL
 - UNFENCED PROPERTY
 - GUARD RAIL
 - TRAVELED WAY
 - RAILROAD
 - RETAINING WALL
 - CENTER LINE
 - SURVEY LINE
 - CULVERT
 - DROP INLET
 - TROLLEY POLE
 - POWER POLE
 - TELEPHONE POLE
 - TREES
 - HEDGE
 - F.A. CONSTRUCTION IDENTIFICATION SIGNS

- SLOPE RIGHTS
- GROUND ELEVATION
- GRADE ELEVATION
- CURVE DATA
- DEFLECTION OF ANGLE A
 - DEGREE OF CURVE D
 - RADIUS OF CURVE R
 - TANGENT DISTANCE T
 - LENGTH OF CURVE L
 - EXTERNAL DISTANCE E
 - POINT OF INTERSECTION P.I.
 - POINT OF CURVE P.C.
 - POINT OF TANGENT P.T.
 - POINT ON TANGENT P.O.T.
 - POINT ON SUB-TANGENT P.O.S.T.
 - R.O.W. LIMITS

FOR RIGHT OF WAY DETAILS, SEE RIGHT OF WAY PLANS FOR THIS PROJECT.

THESE PLANS ARE SUBJECT TO SUCH REVISIONS AS MAY BE REQUIRED BY THE BUREAU OF PUBLIC ROADS OR THE COMMISSIONER OF HIGHWAYS. CONSTRUCTION IS TO BE CARRIED ON IN ACCORDANCE WITH THESE PLANS AND THE STANDARD SPECIFICATIONS FOR HIGHWAY AND BRIDGE CONSTRUCTION DATED APRIL, 1964, AS APPROVED BY THE BUREAU OF PUBLIC ROADS ON OCTOBER 12, 1964, INCLUDING ALL SUBSEQUENT APPROVED REVISIONS AND SUCH REVISED SPECIFICATIONS AND SPECIAL PROVISIONS AS ARE INCORPORATED IN THESE PLANS.

Interstate Rte 91
MP 25.84-26.05

APPROVED <i>[Signature]</i> R.O.W. DIRECTOR DATE 3-16-67	APPROVED <i>[Signature]</i> DISTRICT ENGINEER DATE 2-10-67	APPROVED <i>[Signature]</i> CONSTRUCTION ENGINEER DATE 2/9/67	APPROVED <i>[Signature]</i> LANDSCAPE ENGINEER DATE FEB. 8, 1967	APPROVED <i>[Signature]</i> ROADSIDE DEVELOPMENT ENGINEER DATE 2/8/67	APPROVED <i>[Signature]</i> ASST. CHIEF ENGINEER DATE 2/15/67	APPROVED <i>[Signature]</i> CHIEF ENGINEER DATE 2/15/67
--	--	---	--	---	---	---

DEPARTMENT OF COMMERCE
BUREAU OF PUBLIC ROADS

APPROVED _____

DIVISION ENGINEER _____ DATE _____

PROJECT LSI NO. 91-1(6)

SHEET 1 OF 4 SHEETS