



PLAN	REVISED	DATE
NOTE BOOK	BY	8-1-60
NO.	MARTIN	3 LF
	KUMYAN	
	APPROVED	
	DATE	7-10-60
	BY	
	NO.	

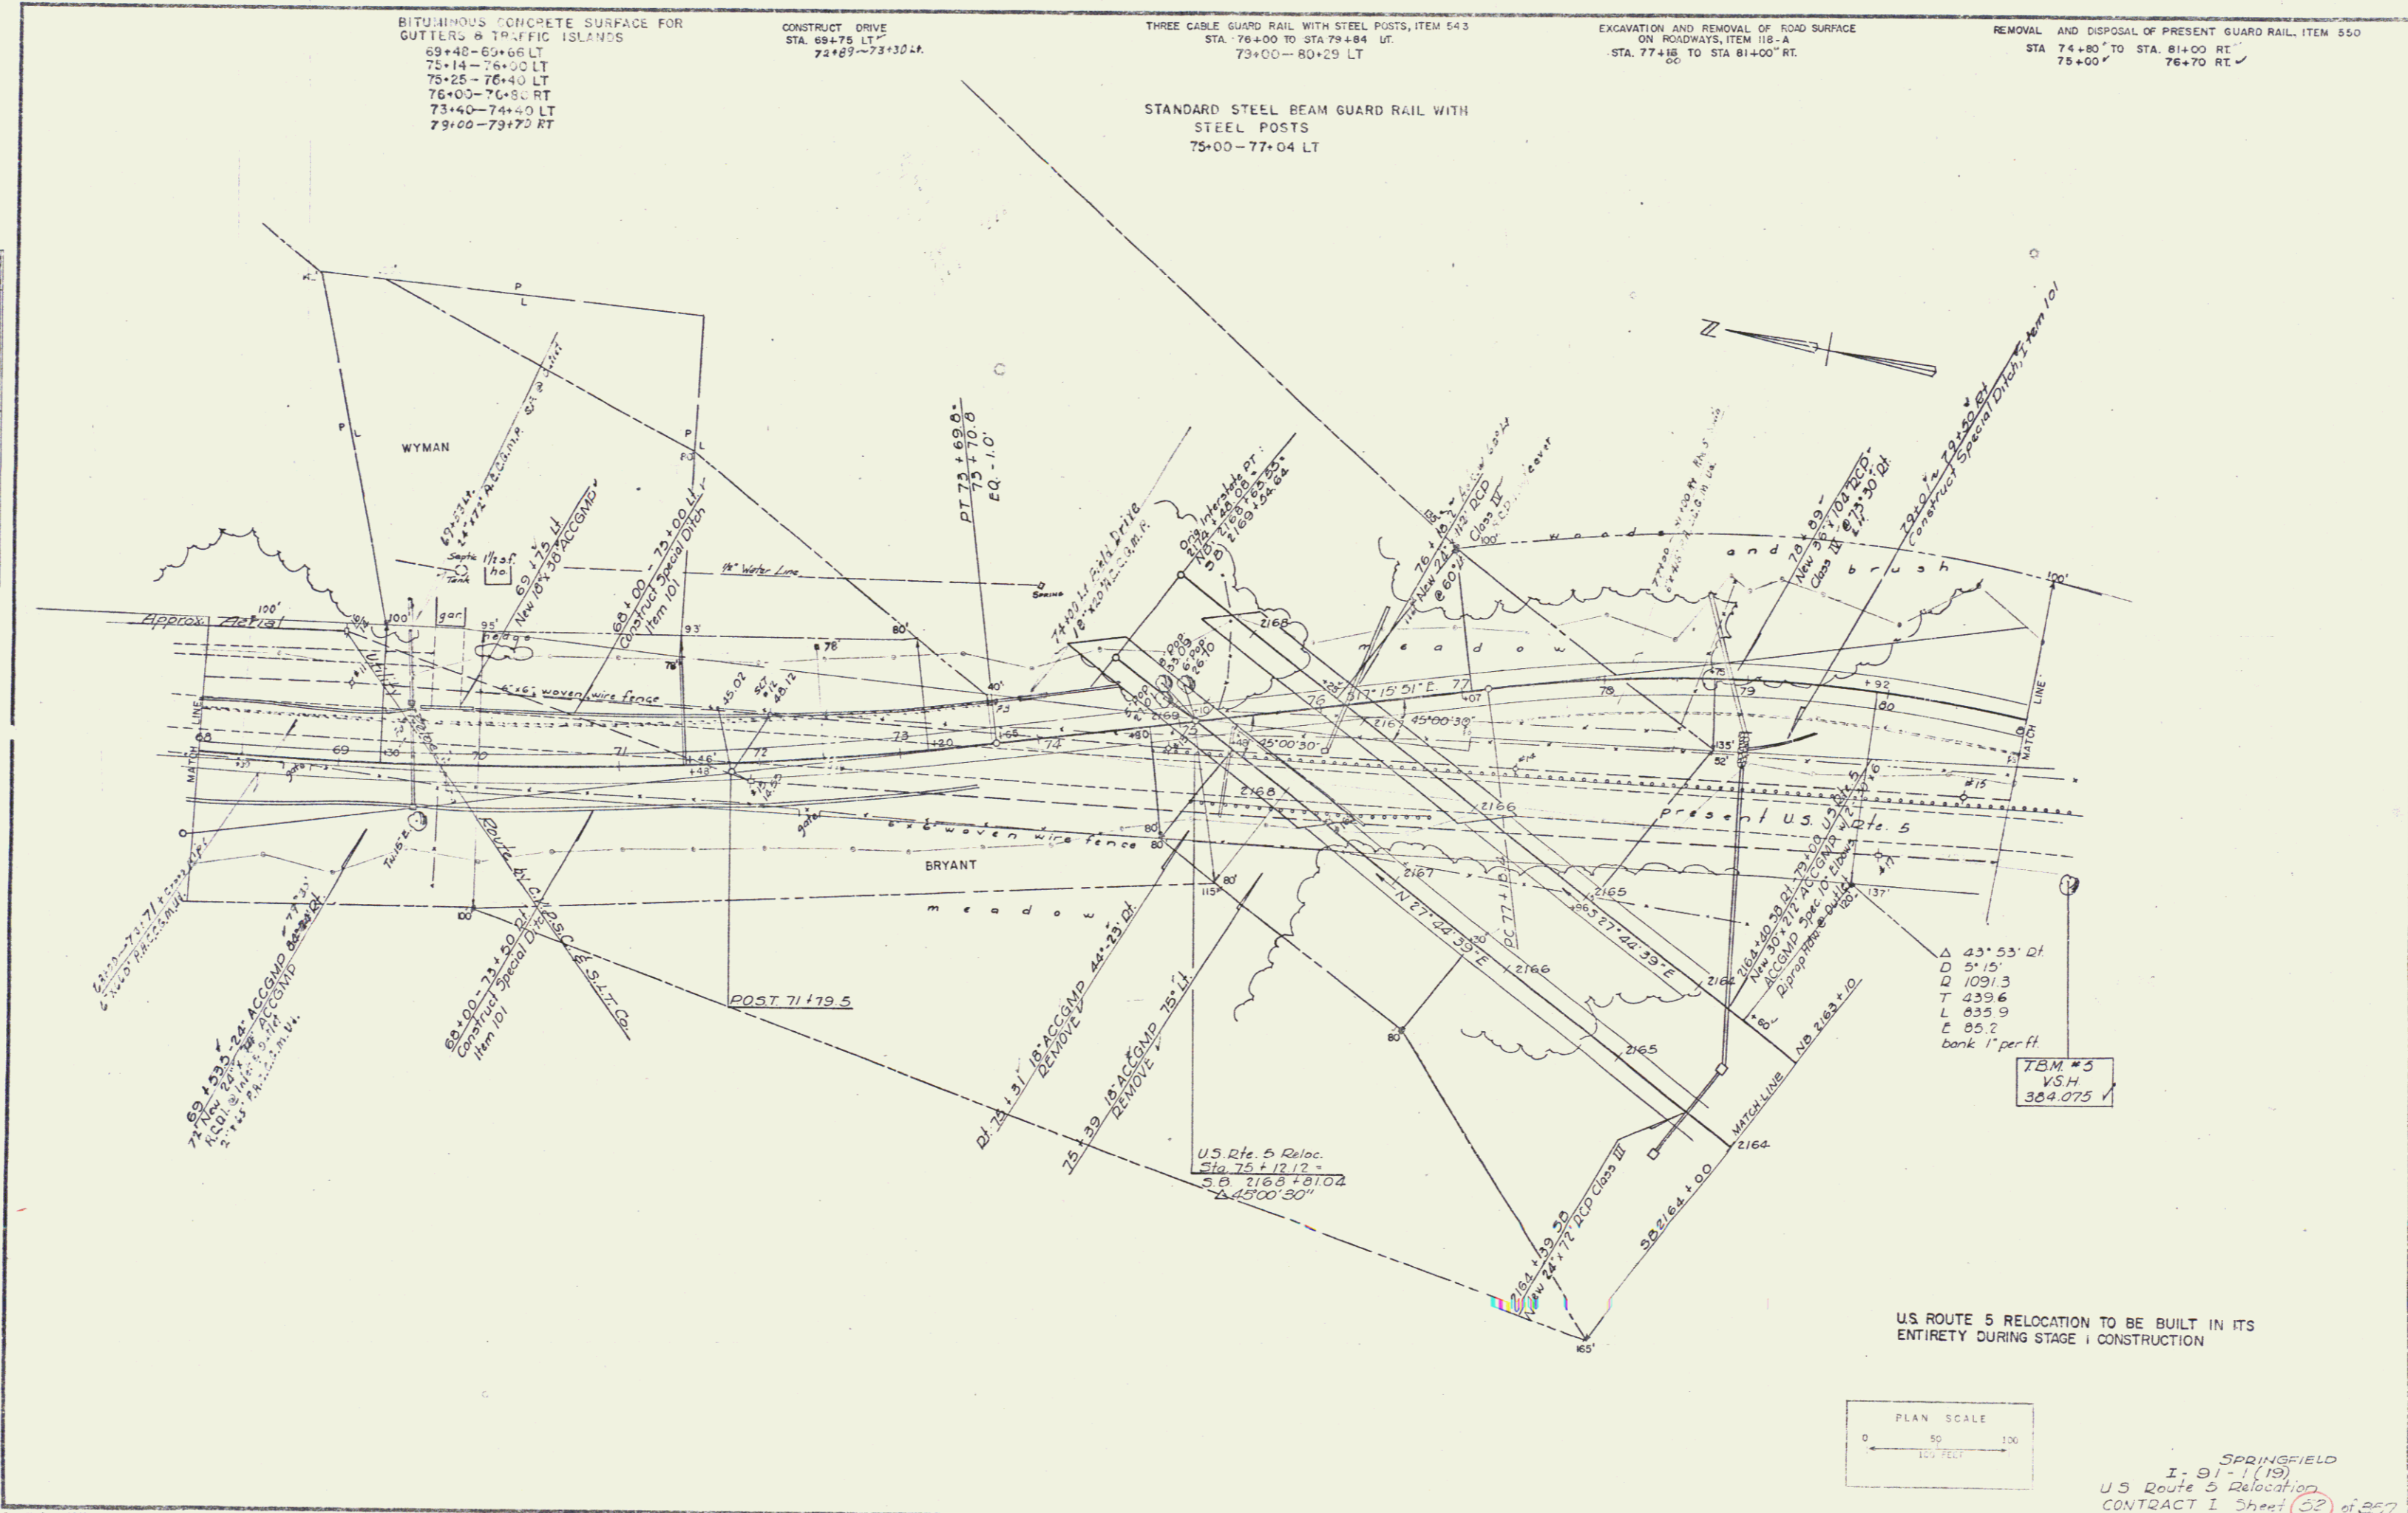

US ROUTE 5 RELOCATION TO BE BUILT IN ITS ENTIRETY DURING STAGE I CONSTRUCTION

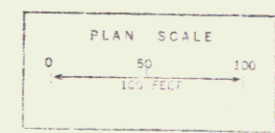

SPRINGFIELD
I-91-1(19)
US Route 5 Relocation
CONTRACT I Sheet 52 of 257