


DATE	BY	REVISION
12-31-51	W.C.	PLANNING
2-10-52	W.C.	DESIGN
2-10-52	W.C.	CONSTRUCTION

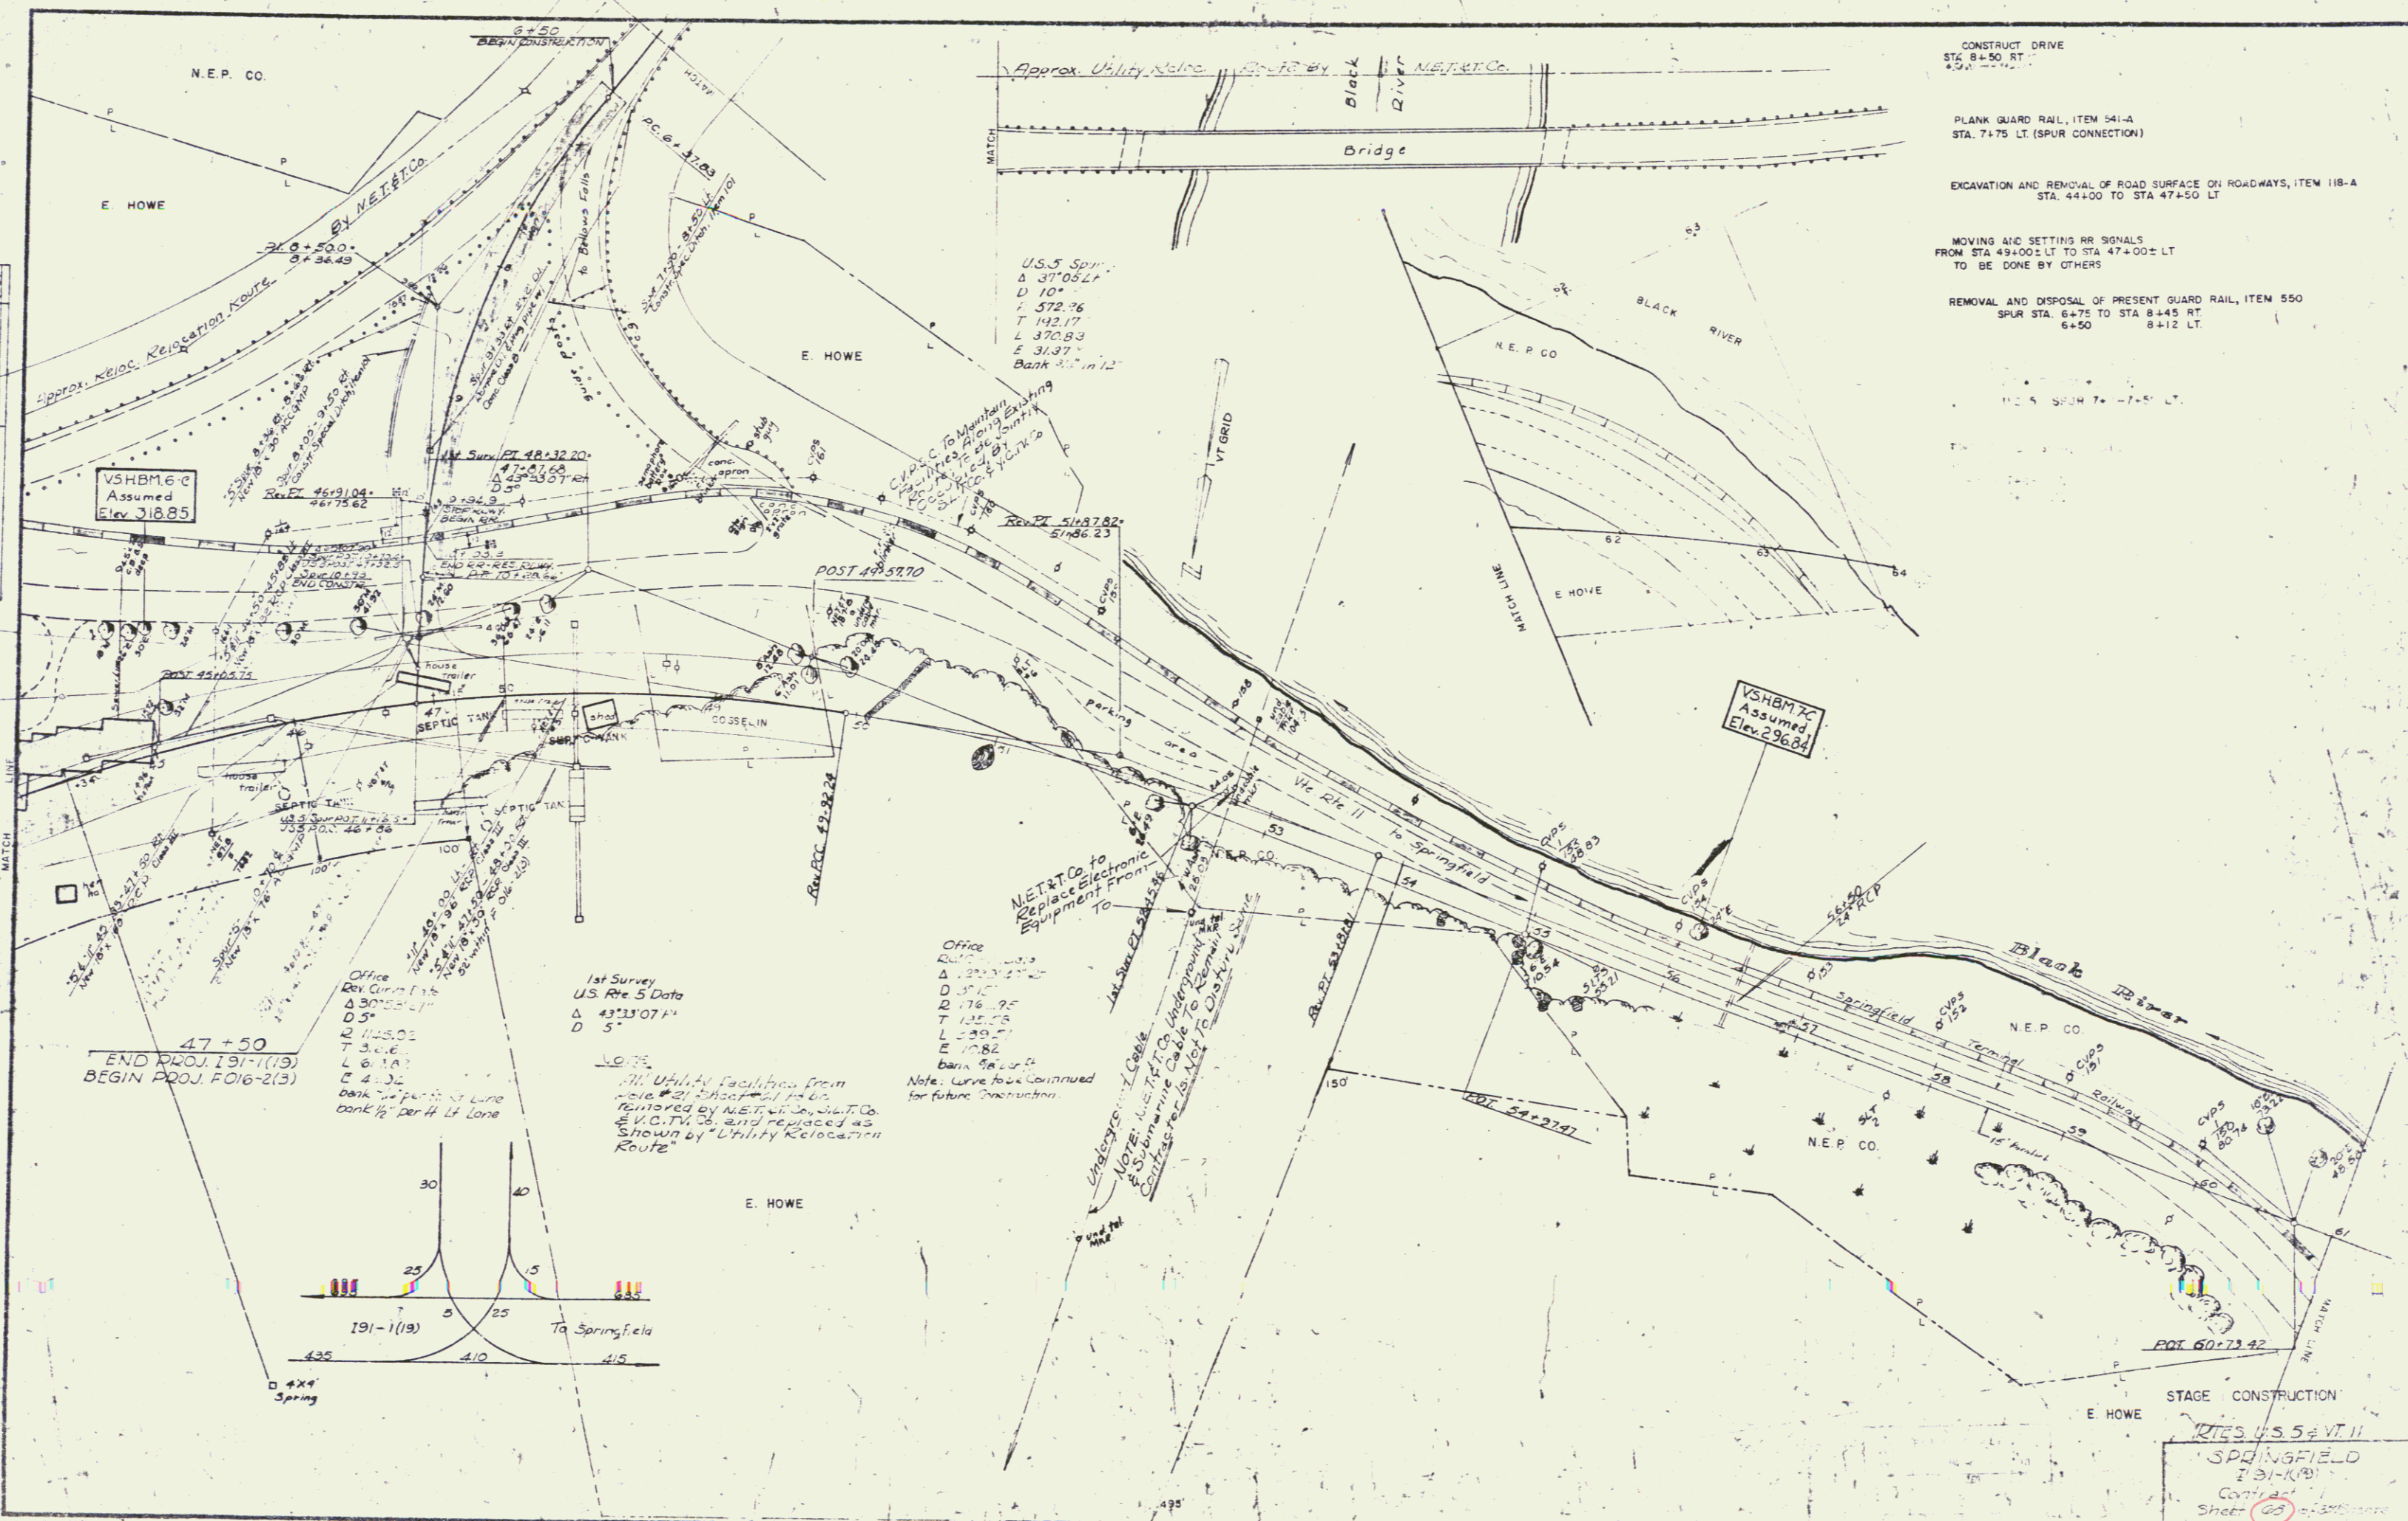

CONSTRUCT DRIVE
STA. 8+50 RT.


PLANK GUARD RAIL, ITEM 541-A
STA. 7+75 LT. (SPUR CONNECTION)

EXCAVATION AND REMOVAL OF ROAD SURFACE ON ROADWAYS, ITEM 118-A
STA. 44+00 TO STA 47+50 LT

MOVING AND SETTING RR SIGNALS
FROM STA 49+00± LT TO STA 47+00± LT
TO BE DONE BY OTHERS

REMOVAL AND DISPOSAL OF PRESENT GUARD RAIL, ITEM 550
SPUR STA. 6+75 TO STA 8+45 RT
6+50 8+12 LT

47+50
END PROJ. 191-1(19)
BEGIN PROJ. FO16-2(3)

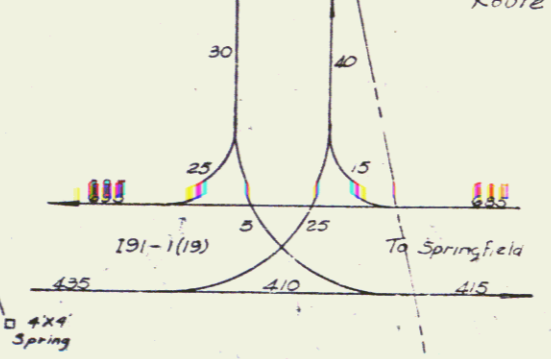

STAGE CONSTRUCTION
E. HOWE
VSHBM 70
SPRINGFIELD
731-1(19)
Sheet 22