
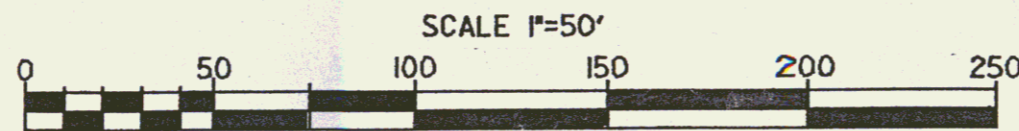
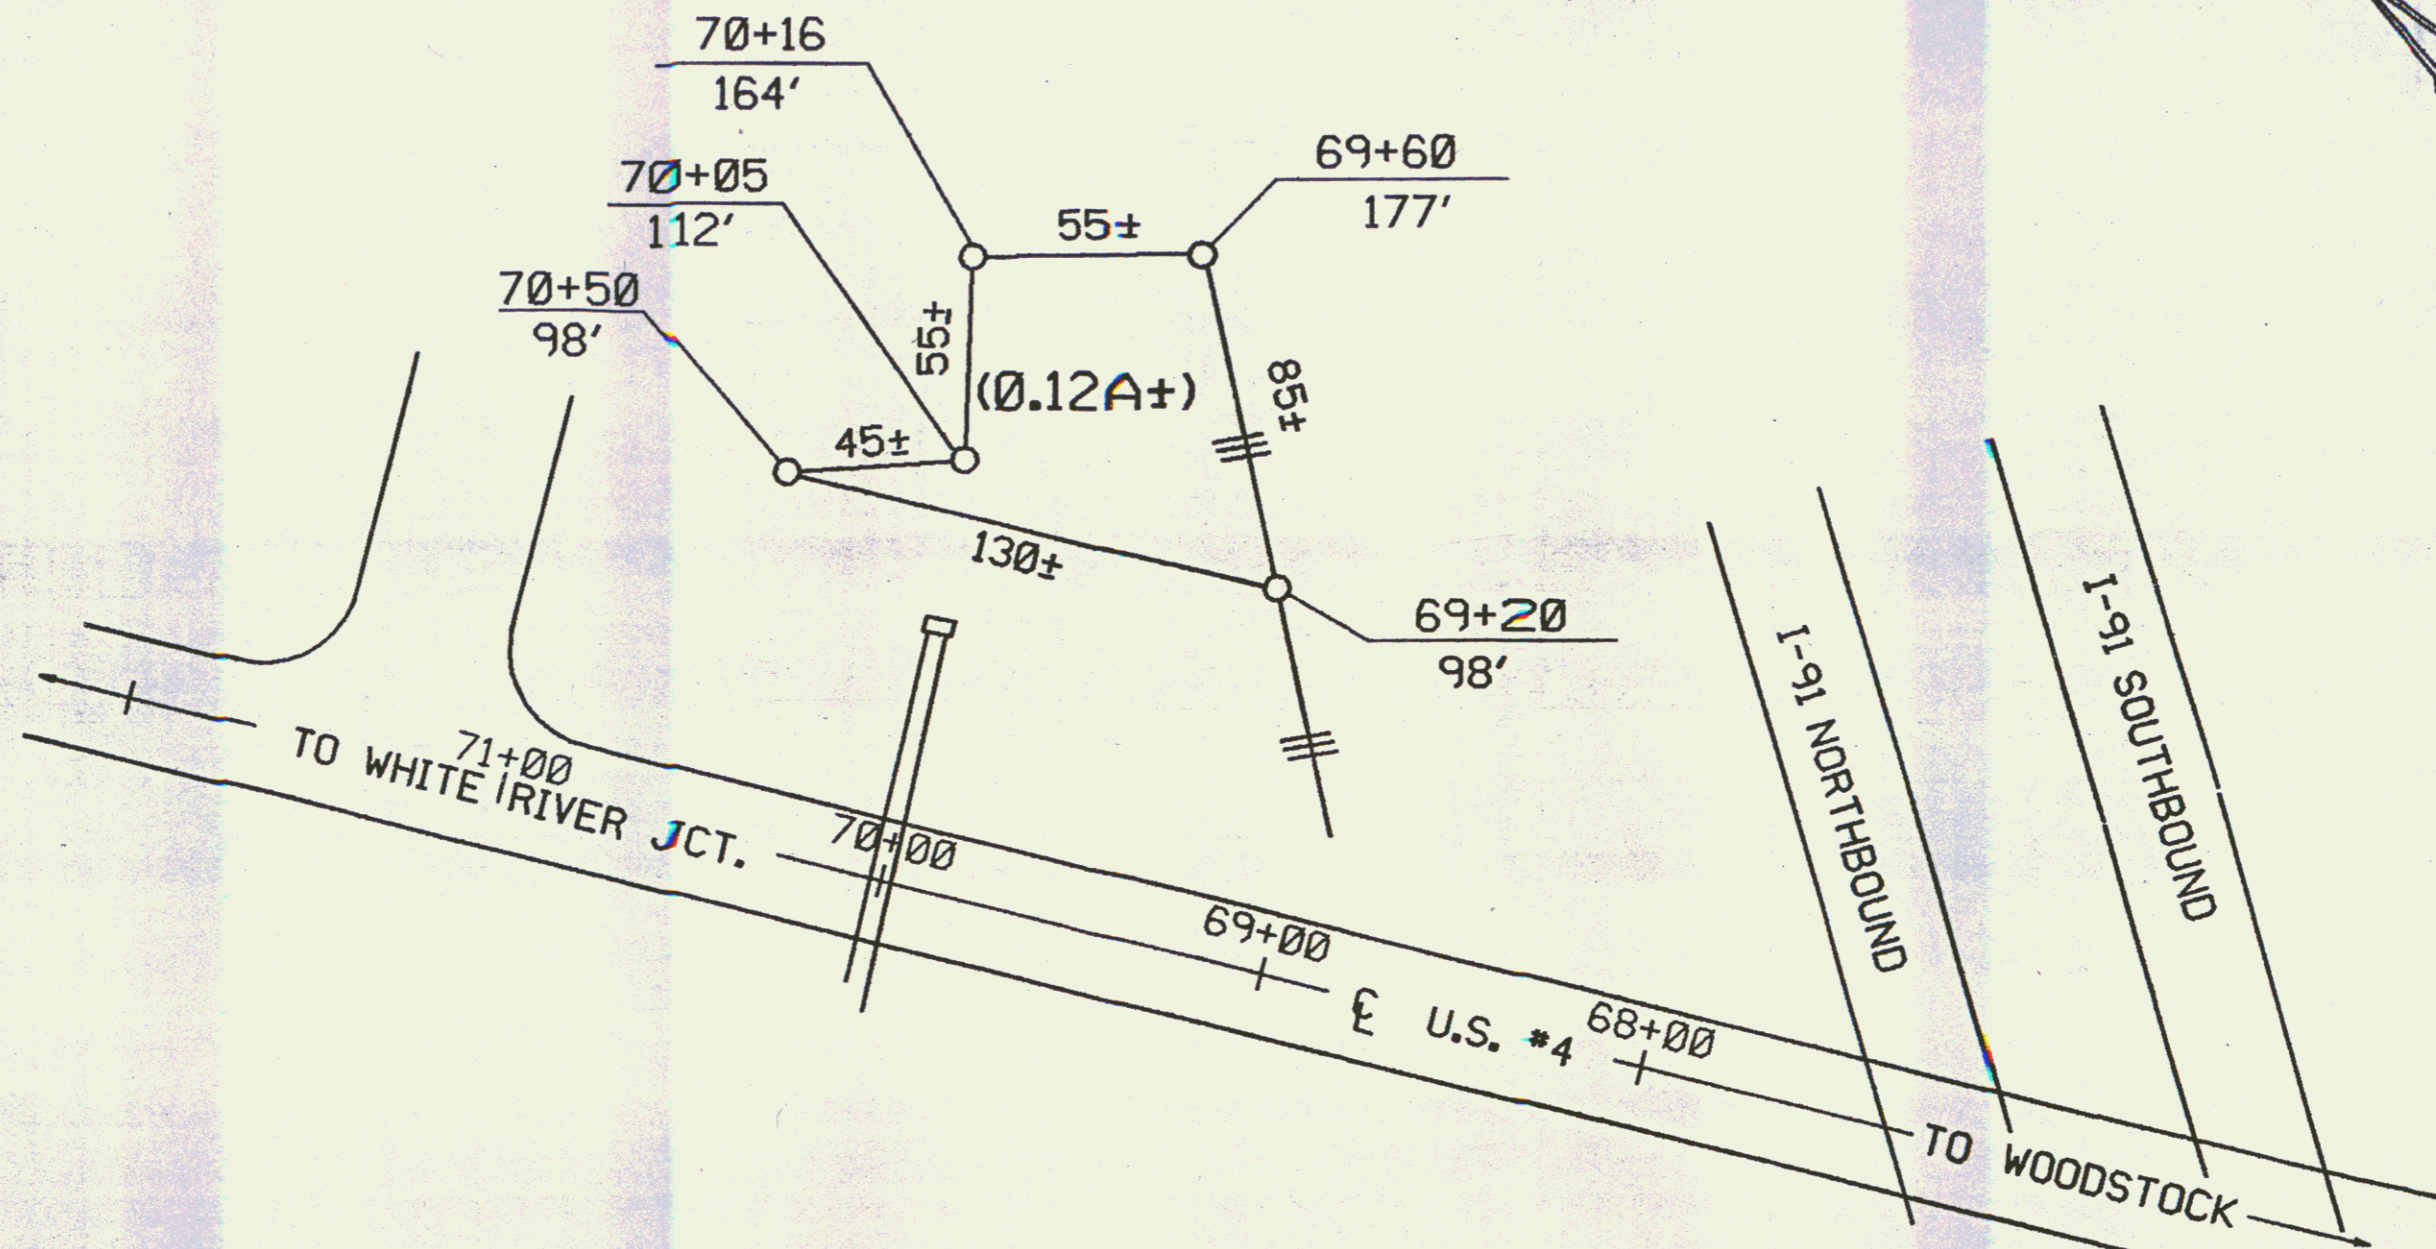


THIS IS PART OF THE LAND ACQUIRED BY THE STATE OF VERMONT FROM THE WOODSTOCK RAILWAY COMPANY BY QUIT-CLAIM DEED DATED MAY 1, 1933, AND RECORDED IN BOOK 46, PAGE 560, OF HARTFORD LAND RECORDS.

STATE OF VERMONT
TO
OXYGEN AND WELDING SUPPLY CO., INC.
QCD dated 6/19/87 B.K. 128 Pg 625, 626

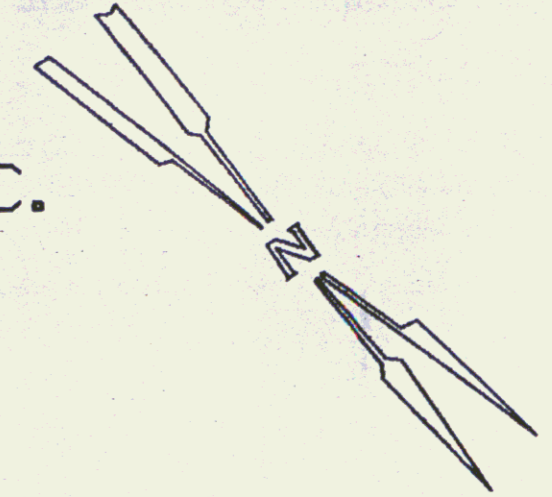

STATE OF VERMONT
AGENCY OF TRANSPORTATION
TOWN OF HARTFORD
RF: HARTFORD U 020-2(10)
APPROX. SCALE 1" = 50' DATE 4-27-87 DRAWN BY M.J.R.

SA