
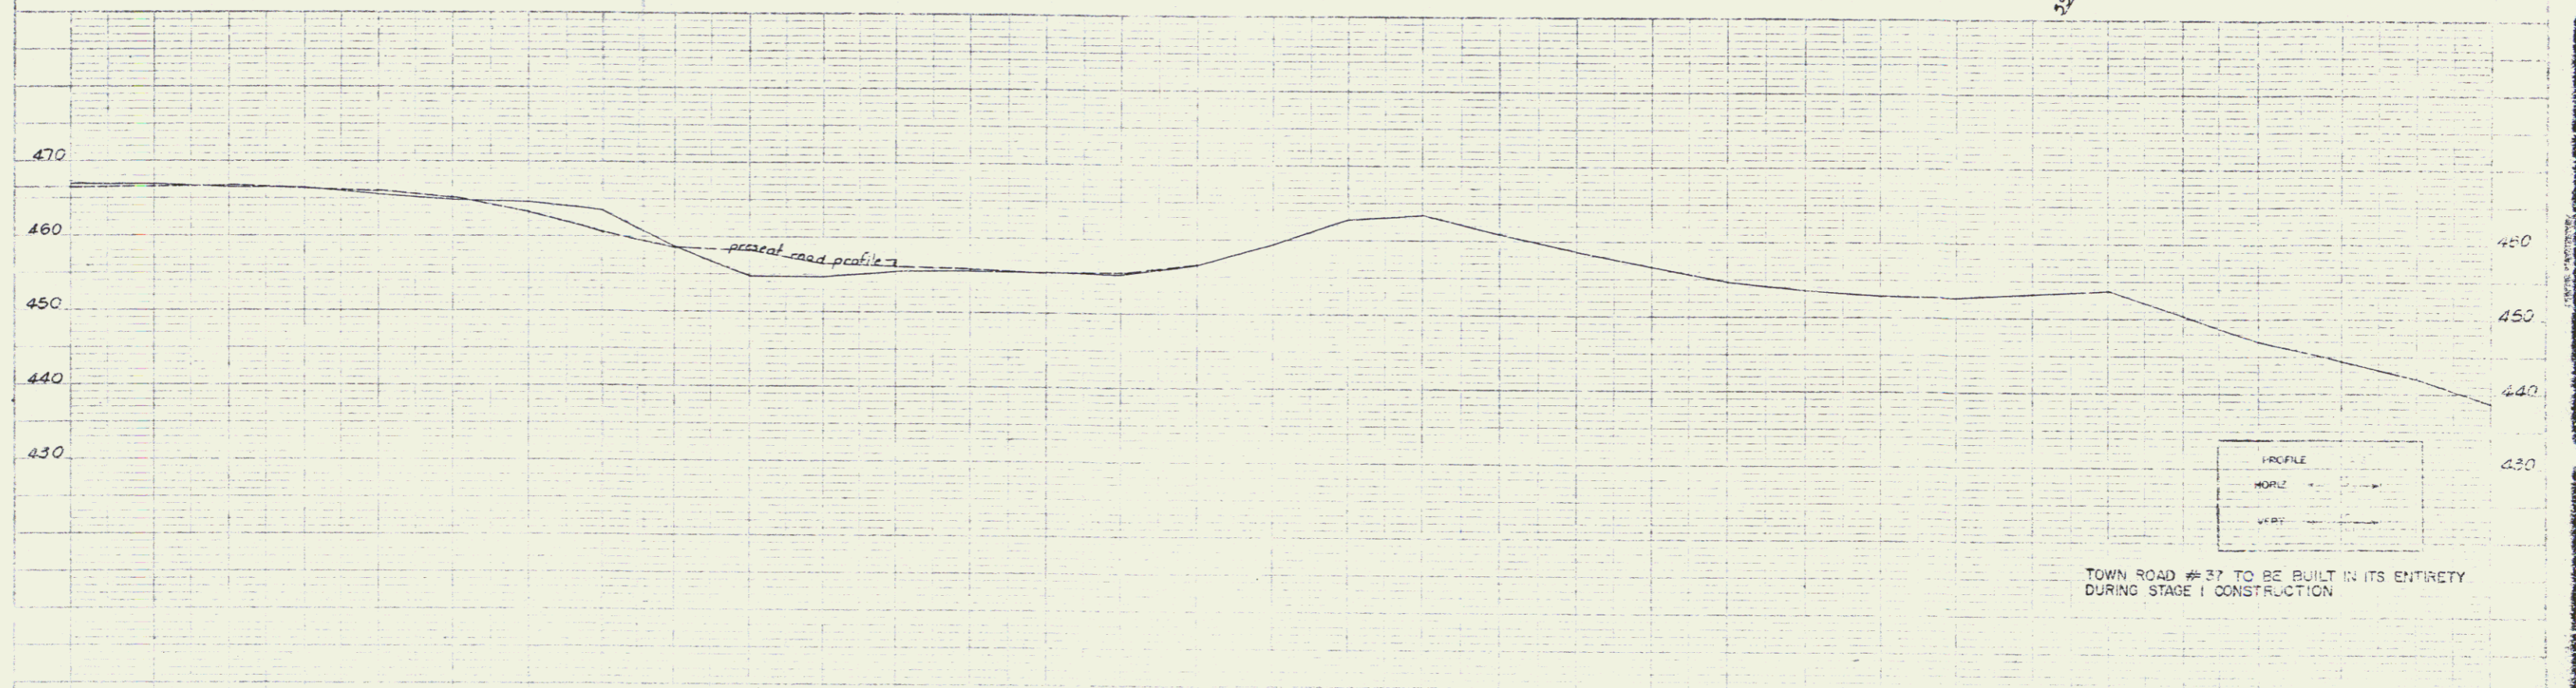


WEATHERFIELD  
 Camp  
 WU  
 TRACED  
 PLAN  
 7-81

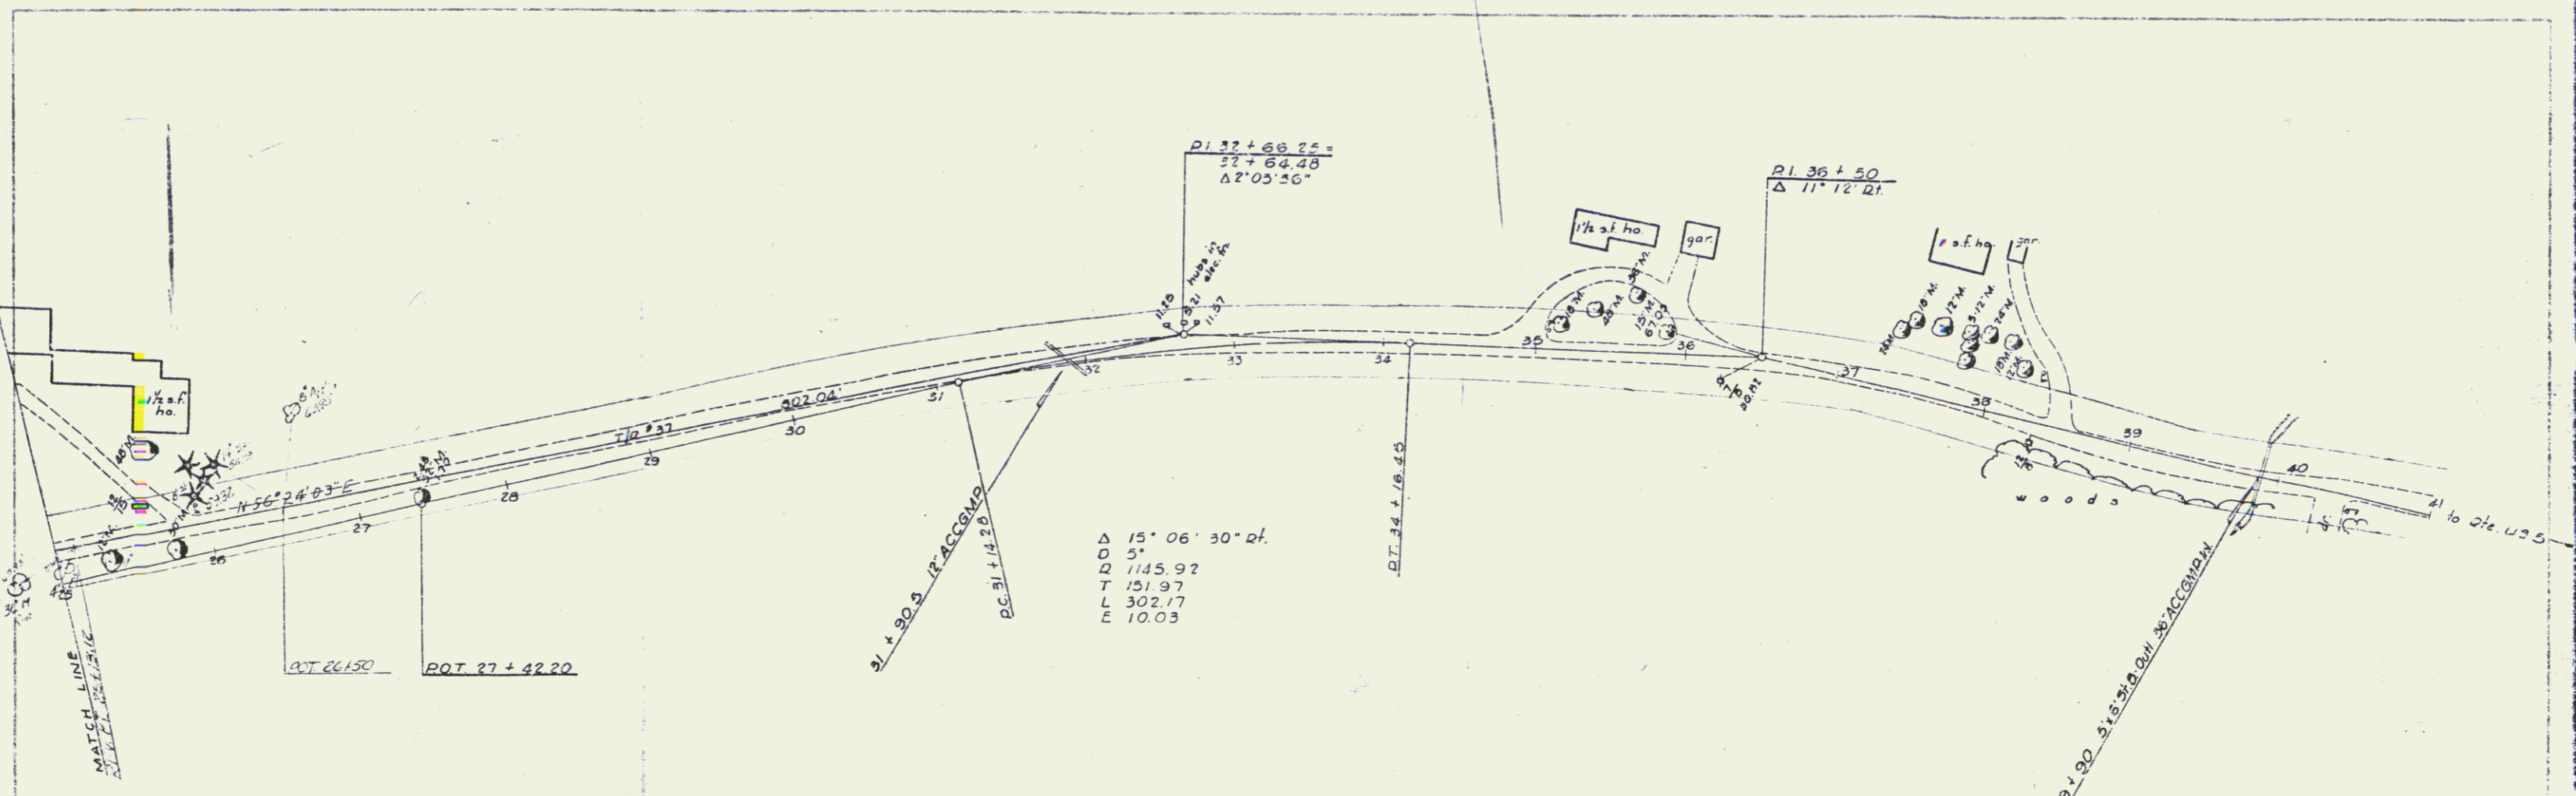

TOWN ROAD #37 TO BE BUILT IN ITS ENTIRETY DURING STAGE I CONSTRUCTION

STAGE I CONSTRUCTION  
 39 40 41  
 WEATHERFIELD-WINDSOR-HARTLAND  
 I 91-1(21)  
 S.L. # 2767-75 95 N.B.  
 CONTRACT L  
 Sheet 39 of 100

14