

Δ 25° 05' 27" Lt.
 D 2'
 Q 2064.73'
 T 636.63'
 L 1252.57'
 E 69.002'
 Bank 5/16' per ft.

PREVENT LINE SPACE W/ STEEL
 POSTS (MLD) ITEM 543-B
 2877+00 - 2884+00 NB RT
 2884+00 - 2891+00 SB RT
 2891+00 - 2898+00 SB LT

SODDING ITEM 541
 2877+00 - 2878+00 SB Lt
 2877+00 - 2877+50 NB Lt
 2883+20 - 2885+00 NB Lt
 2887+80 - 2889+00 NB Lt


BRUMINGOLS CONCRETE CURB, TYPE I
 ITEM 542
 2877+00 - 2887+00 SB Lt
 STONE FILL for BANK PROTECTION
 ITEM 522
 2880+00 - 2883+00 NB RT
 2879+00 - 2880+50 SB Lt
 2884+00 - 2887+00 NB RT
 2887+00 - 2889+00 NB RT

THREE CABLE GUARD RAIL W/ STEEL
 POSTS ITEM 542
 2877+00 - 2884+00 NB Lt
 2877+00 - 2883+00 SB Lt

JUTE MATTING ITEM 523
 2877+00 - 2878+00
 2884+00 - 2885+00
 2887+00 - 2889+00
 2880+50 - 2881+00

STAGE 2 CONSTRUCTION

PLAN	DATE	BY
REVISION		
NO.		

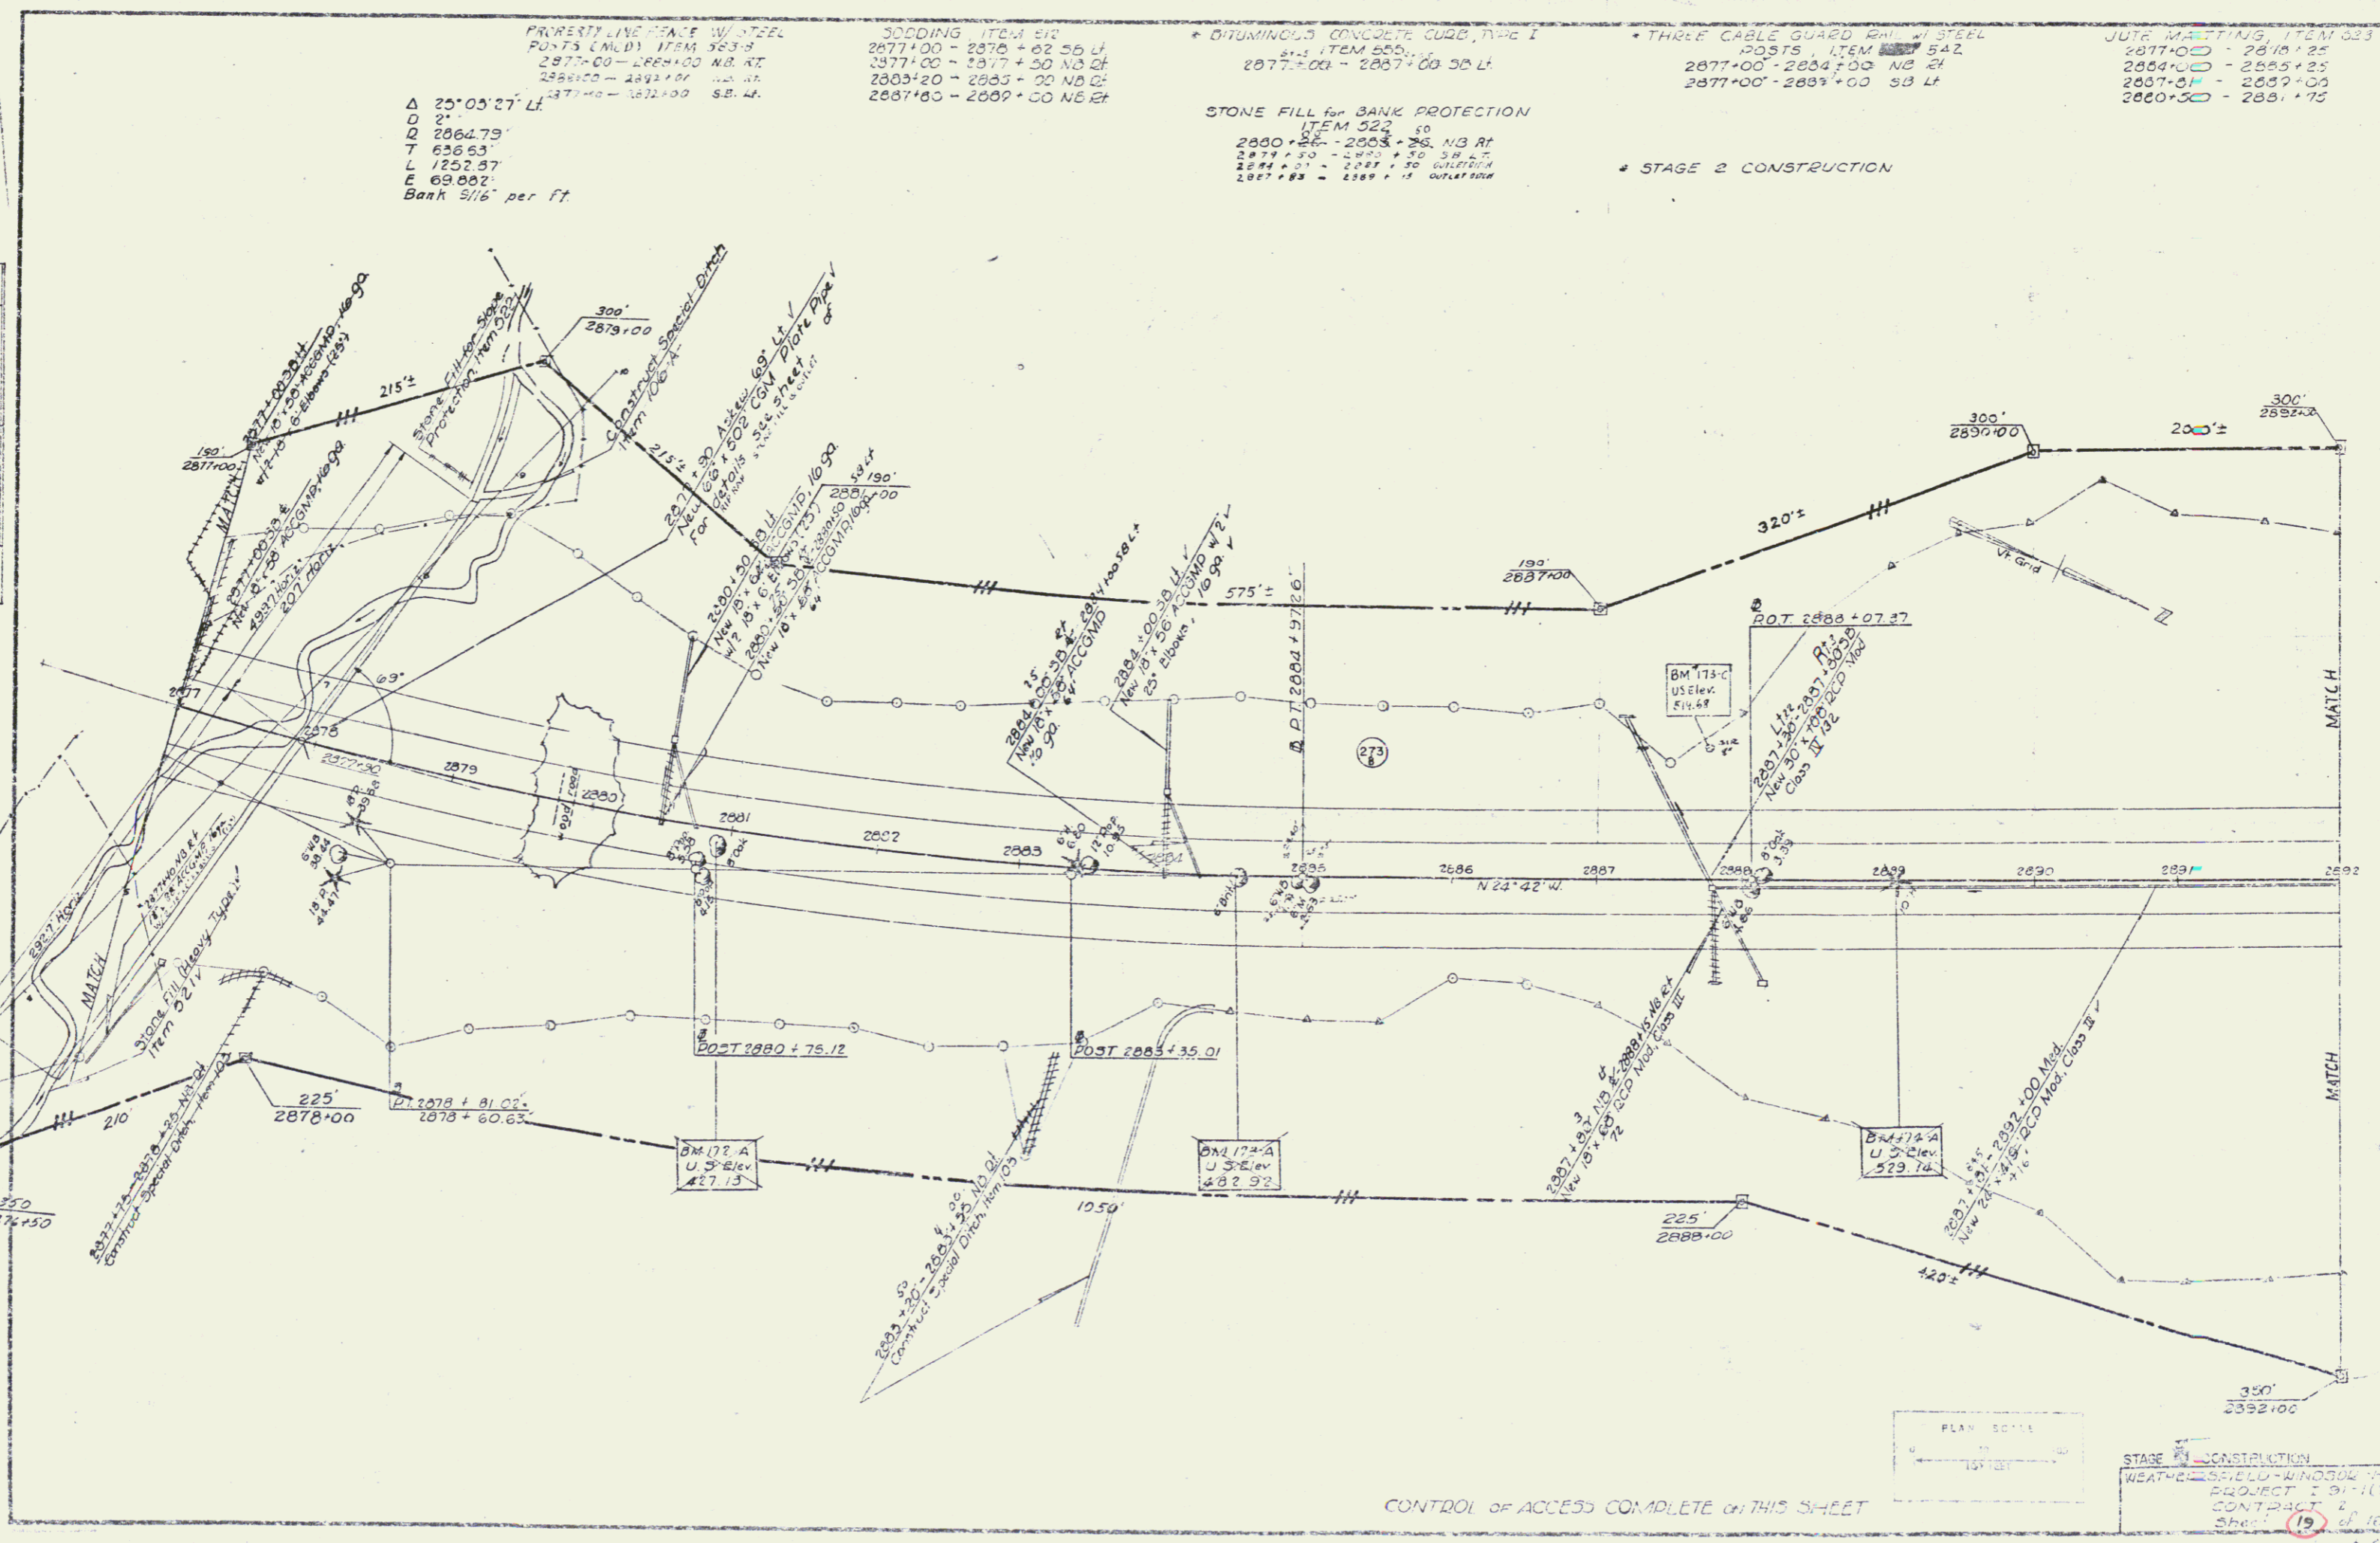

CONTROL OF ACCESS COMPLETE ON THIS SHEET

STAGE 2 CONSTRUCTION
 WEATHER FIELD - WINDOW TABLE
 PROJECT - 91-1(21)
 CONTRACT 2
 Sheet 19 of 185
 DATE 80