

DATE: 11/15/88
 DRAWN BY: J. W. B. / J. W. B.
 CHECKED BY: J. W. B. / J. W. B.
 SCALE: AS SHOWN
 SHEET NO. 31 OF 45

* THREE CABLE GROUND RAIL w/
 STEEL POSTS, ITEM 542
 3170+00 - 3172+44 NB RL
 3174+00 - 3178+00 NB RL
 3170+00 - 3173+00 SB RL
 3177+00 - 3180+52 SB RL
 3175+27 - 3178+11 NB RL
 3175+36 - 3180+00 SB RL

PROPERTY LINE FENCE w/STEEL
 POSTS, ITEM 583-B
 3170+00 - 3182+47 N.B. RL
 3170+00 - 3172+17 - 3172+17

* Stage 2 Construction

STONE FILL FOR SLOPE PROTECTION
 ITEM 522
 3177+30 - 3180+20 SB RL


* BITUMINOUS CONCRETE CURB
 ITEM 555
 3174+00 - 3178+00 NB RL
 3170+00 - 3172+35 NB RL

JUTE MATTING, ITEM 623
 3181+50 - 3185+25 SB RL
 3182+17 - 3182+17

* PAVED MEDIAN GUTTER
 3177+92 - 3178+42 NB-RL
 3185+75 - 3186+25 NB-RL

SUB-BASE OF SAND, ITEM 202
 3182+50 - 3186+00 NB
 3170+00 - 3172+00 SB
 3181+00 - 3186+00 SB

MUCK EXCAVATION, ITEM 116
 3170+00 - 3171+00

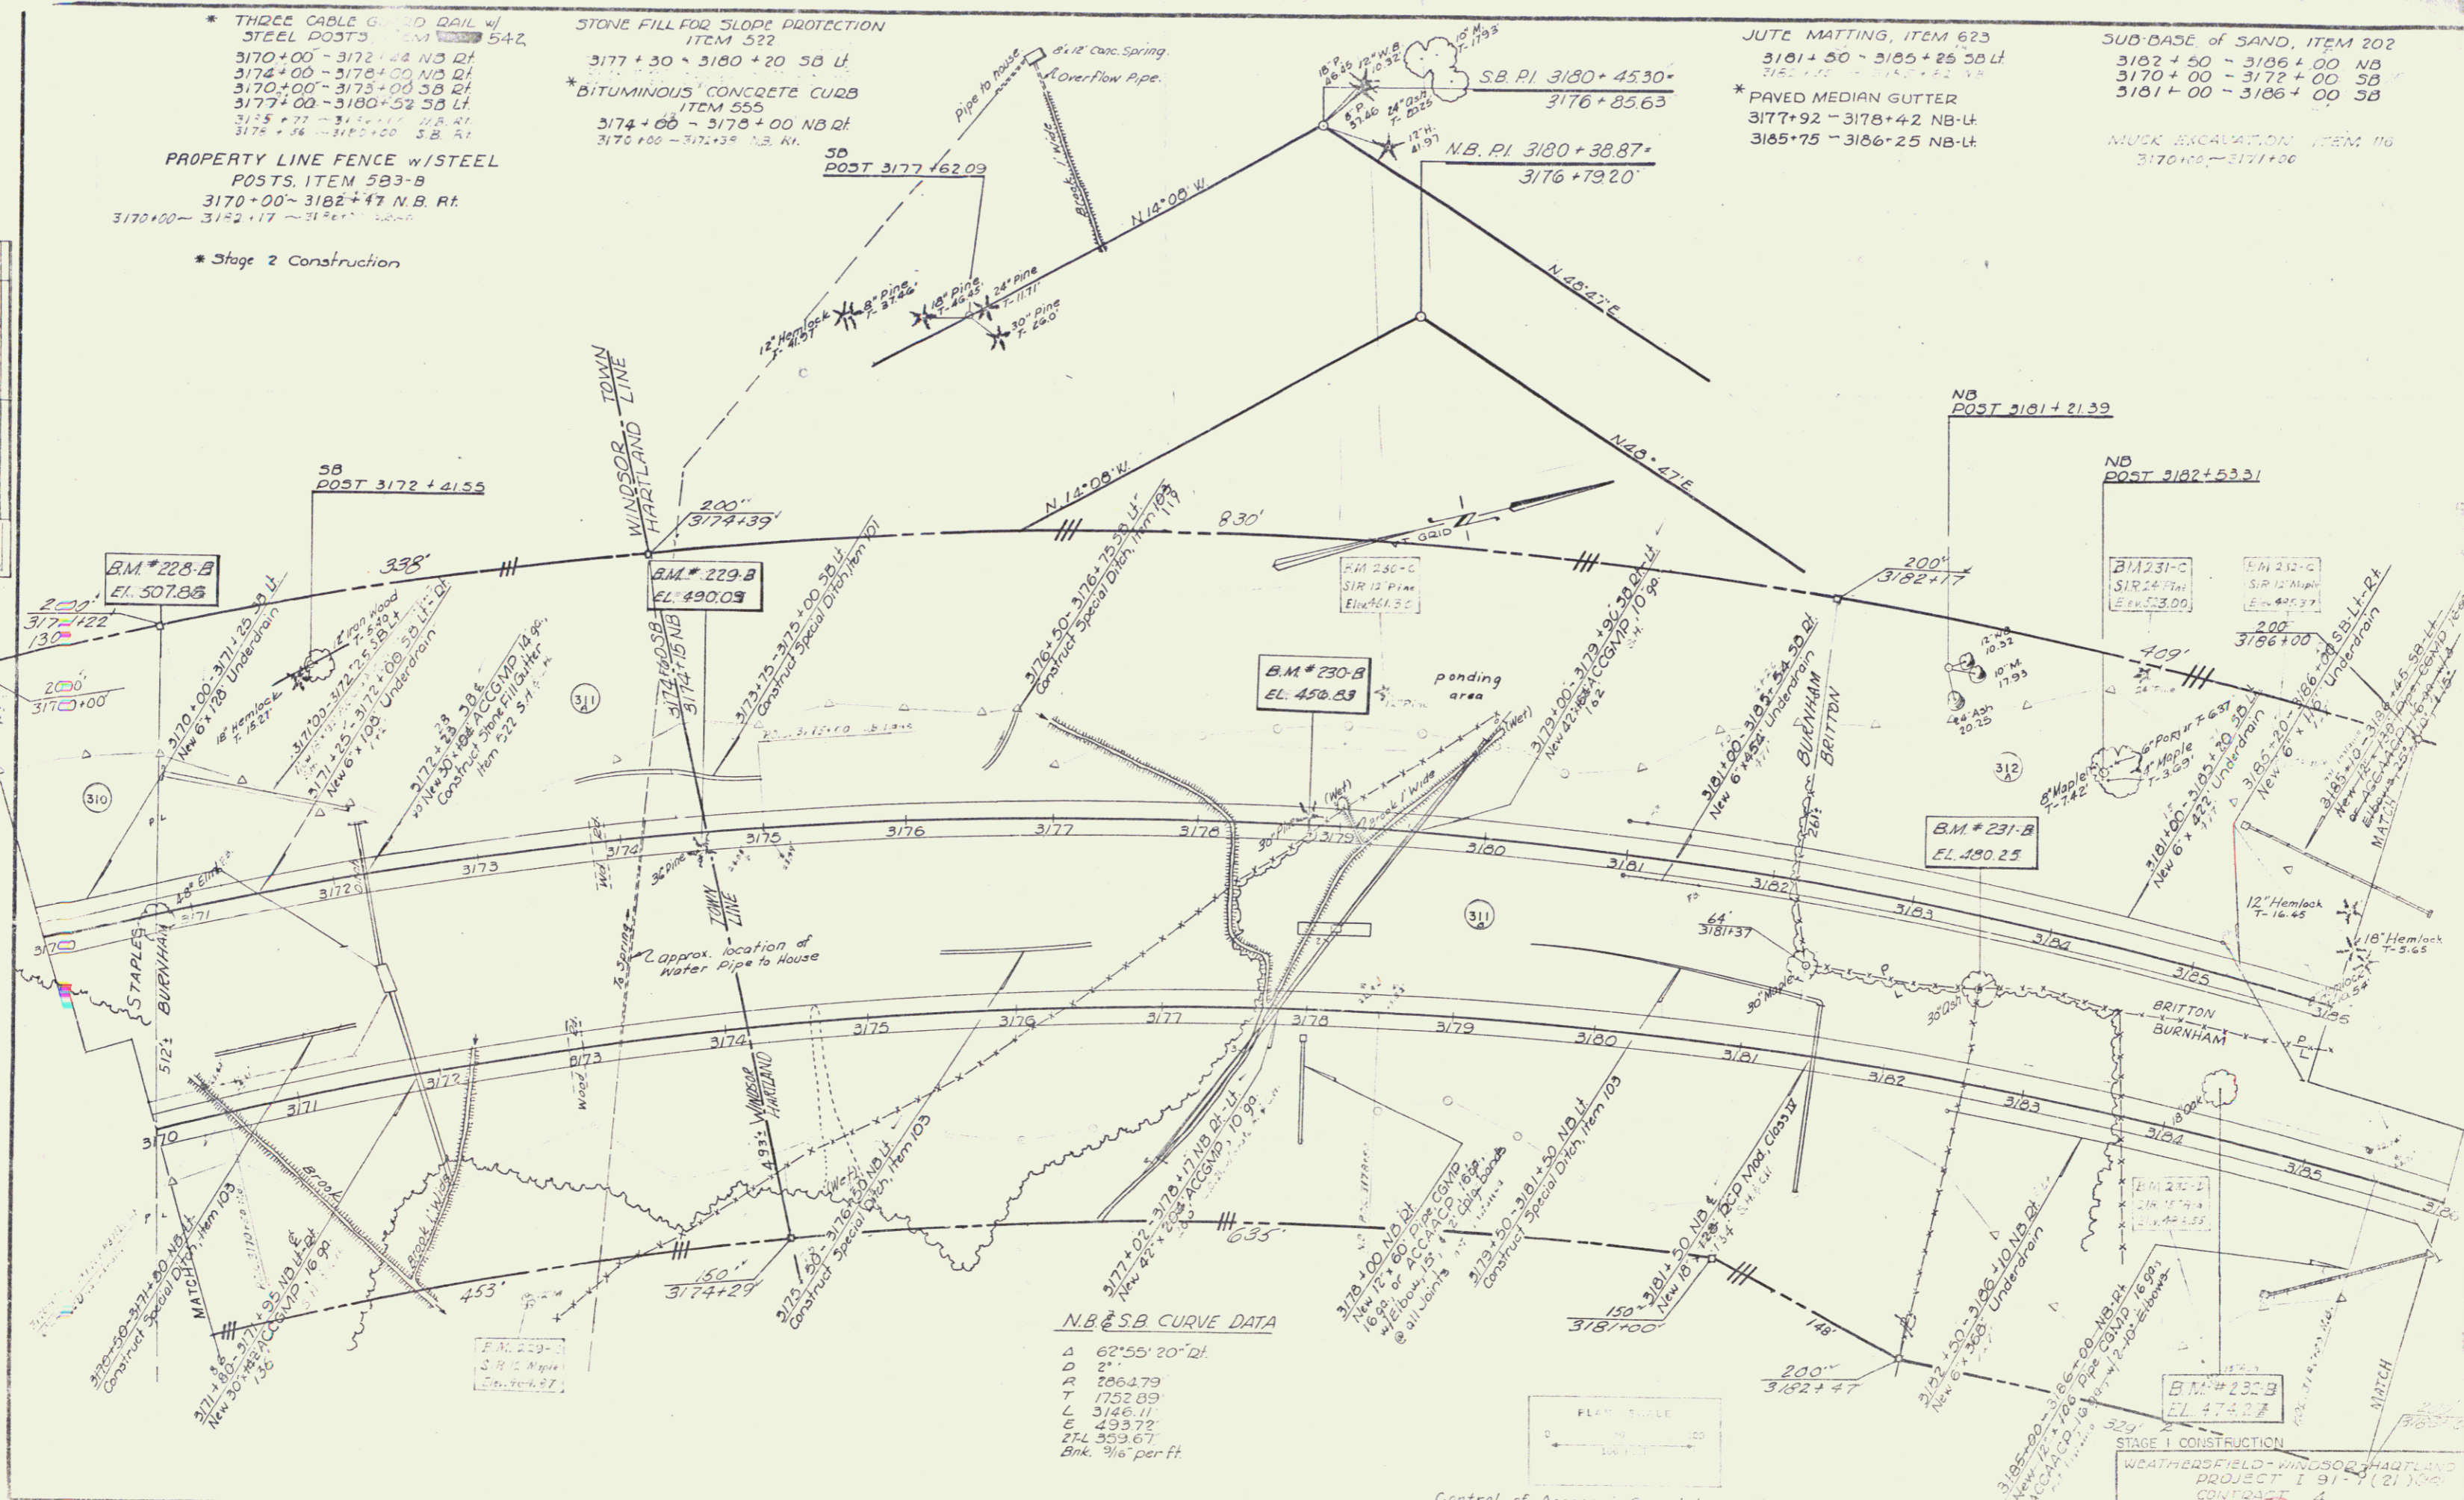

N.B. & S.B. CURVE DATA

Δ	62°55' 20" 21'
D	2"
R	2064.79
T	1752.89
L	3148.11
E	493.72
TFL	559.67
Bank	3/16 per ft

Control of Access is Complete on this sheet

STAGE 1 CONSTRUCTION
 WEATHERSFIELD-WINDSOR HARTLAND
 PROJECT I 91-1 (21) 000
 CONTRACT 4
 Sheet 31 of 45

45