
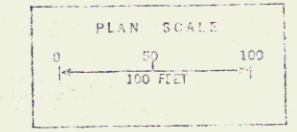


DEMOLITION and REMOVAL  
of BUILDINGS, Item 506  
NB 3333+00 Lt.  
NB 3333+65 Rt.  
SB 3330+00 Lt.  
SB 3332+63 Lt.

PROPERTY LINE FENCE  
W/STEEL POSTS, ITEM 533-D  
SB 3319+00-3335+00 Lt  
NB 3319+00-3335+00 Rt

JUTE MATTING, ITEM 625  
3320+50-3321+00 NB Lt  
3329+00-3330+00 NB Lt

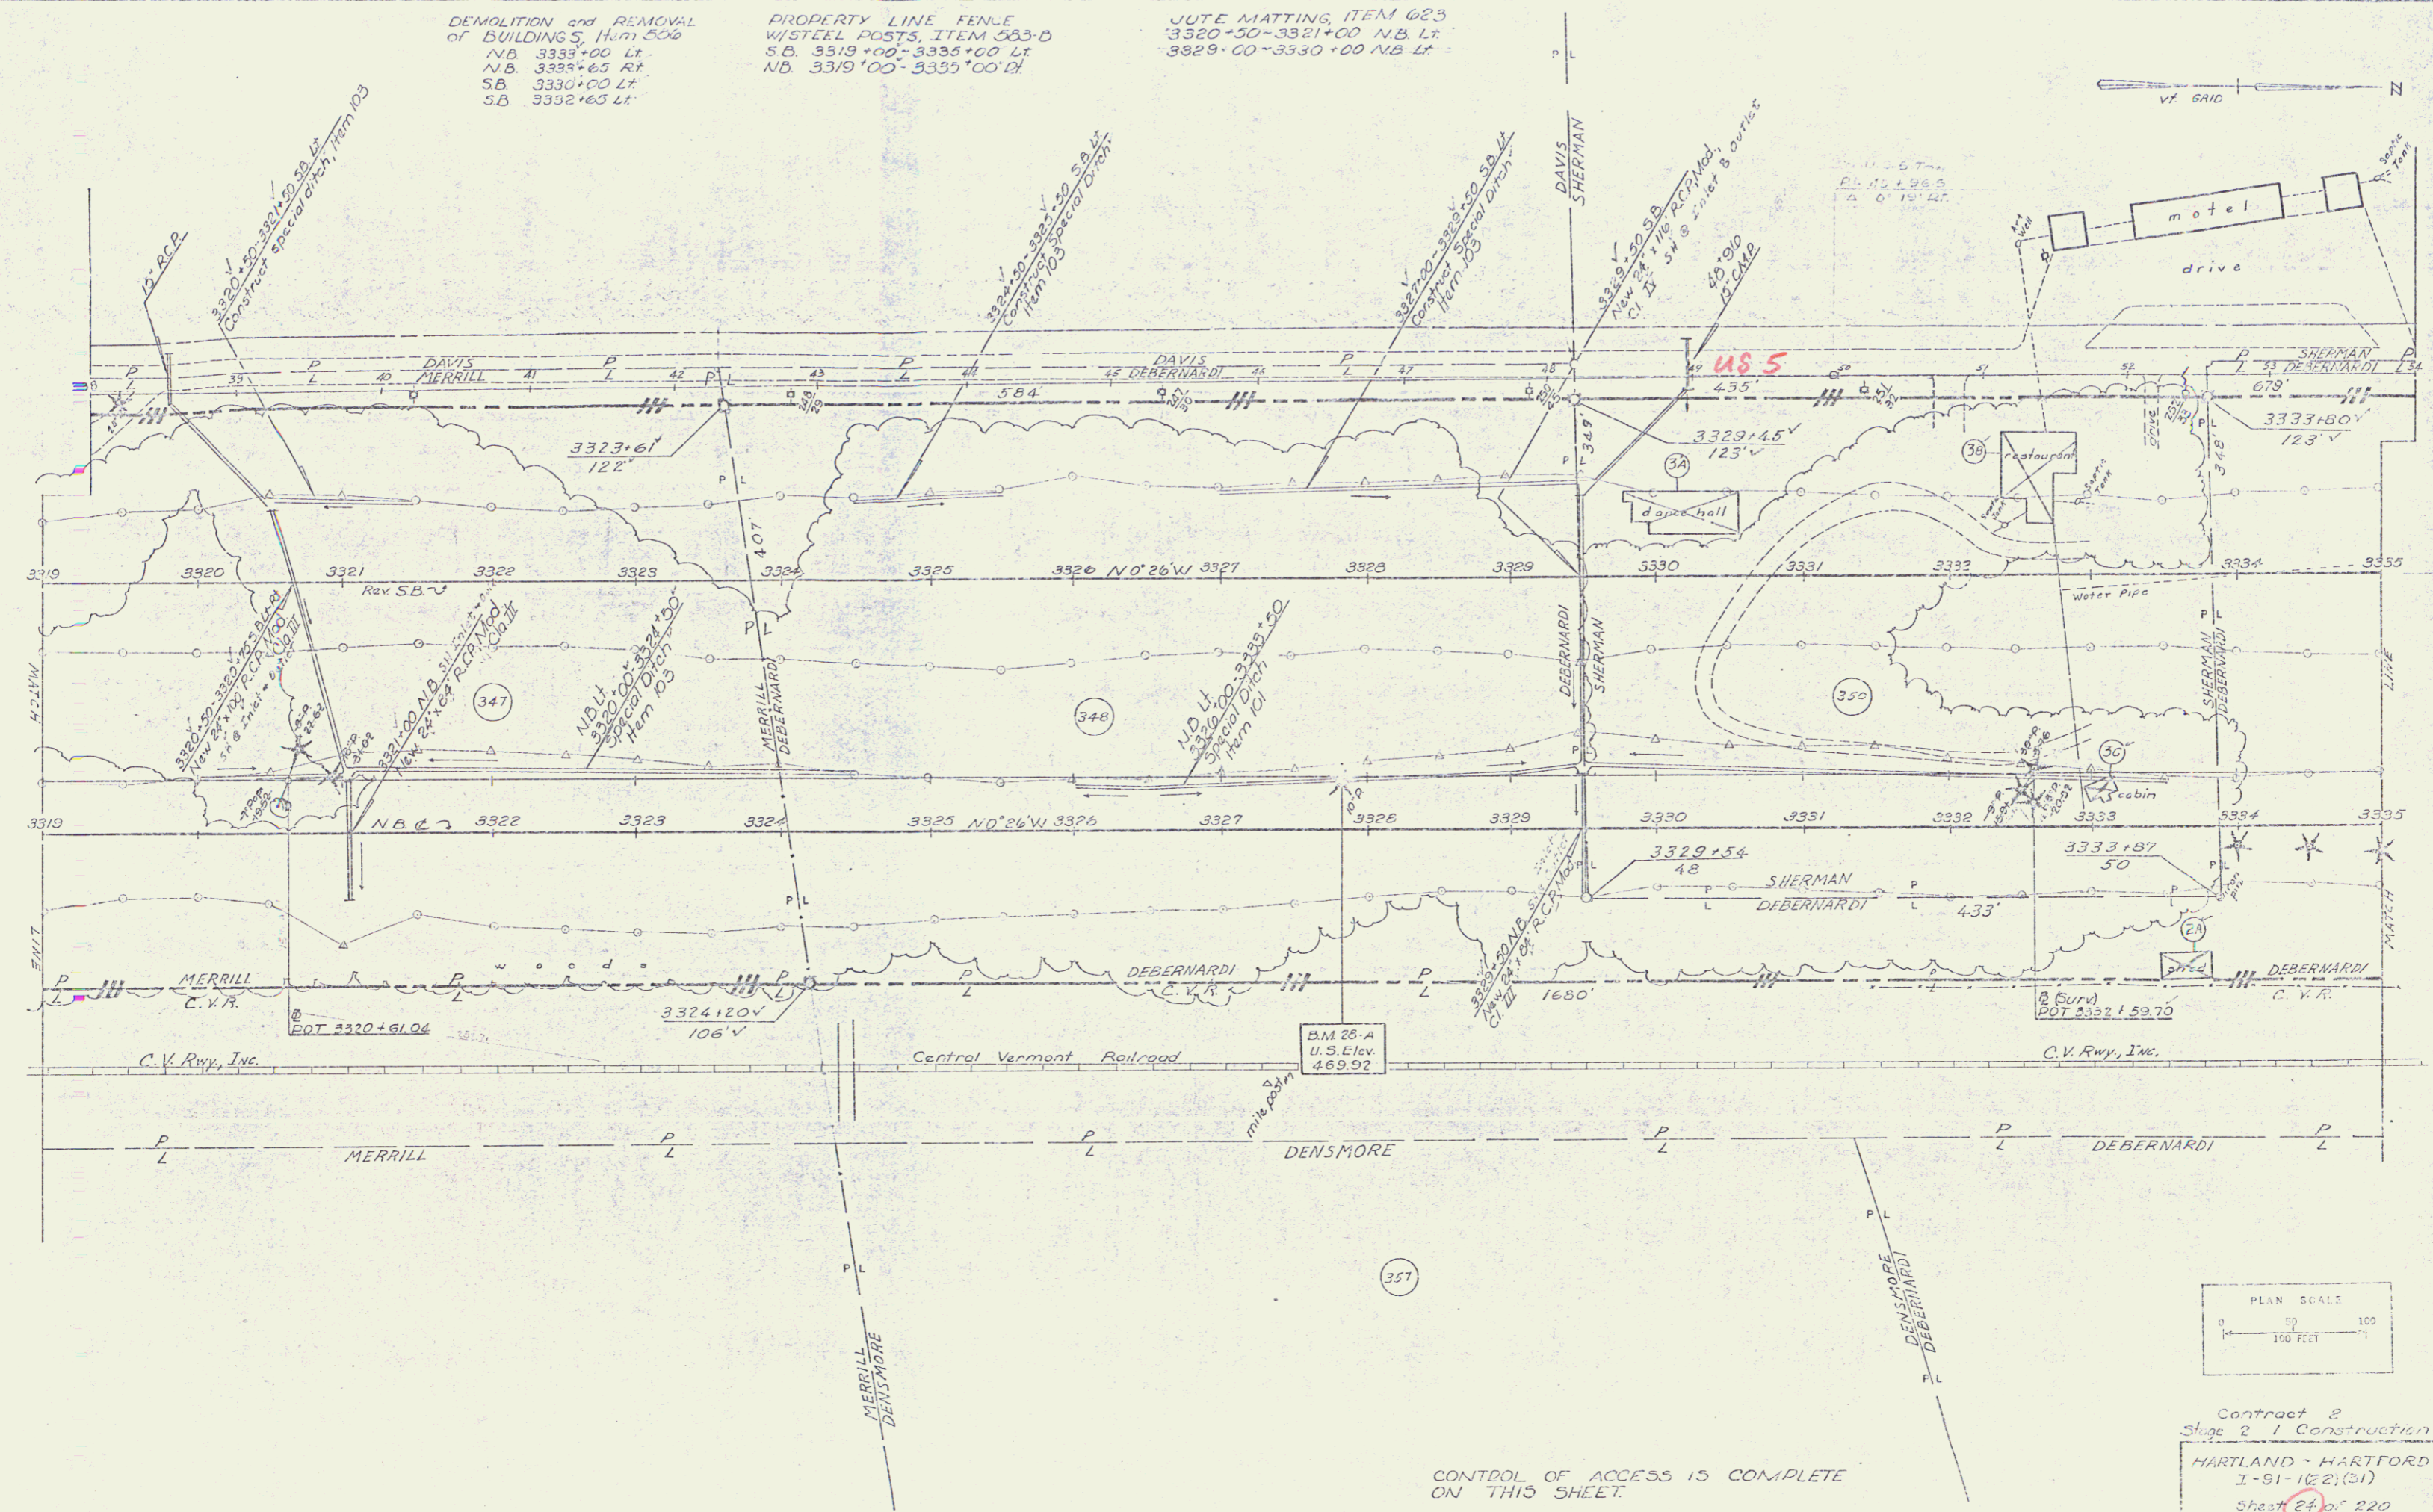

Contract 2  
Stage 2 Construction  
HARTLAND - HARTFORD  
I-91-162(21)  
Sheet 24 of 220  
Sheet 63 of 222