




- EXCAVATION & REMOVAL of ROAD SURFACE on ROADWAY'S ITEM 103-A 428+25 - 430+00'
- THREE CABLE GUARD RAIL w/ STEEL POSTS ITEM 543
 - 420+76 - 422+92 LI
 - 427+15 - 430+00 LI
 - 426+65 US 5 DI - TR #78 1+21 DI
 - 420+45 - 421+09 DI
 - 422+02 - 422+66 DI
 - TR #78 1+37 LI - 432+07 US Dte. 5
- CONSTRUCT DRIVE 5' 60" DI (TR #76)
- DEMOLITION & DISPOSAL of PRESENT GUARD RAIL ITEM 550
 - 420+45 - 421+01 DI
 - 420+76 - 425+96 LI
 - 429+00 - 429+60 DI
 - 429+00 - 429+60 LI
 - 429+00 - 429+60 DI
 - 429+00 - 429+60 LI
- TWO CABLE GUARD RAIL ITEM 542
 - 428+20 - 428+84 DI (TR #78)
- TREATED TIMBER CURB ITEM 558
 - 428+40 - 430+00 LI

Type of Instr. Agreement	Town	Date	Book & Page
	Hartland	10/26/74	50/10/10

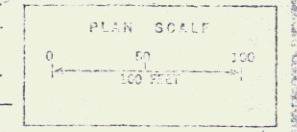

Contract 2
Stage 1 Construction
U.S. Dte. 5 @ NB 3368
HARTLAND - HARTFORD
T-31-1(72)
Contract 2
Sheet (59) of 220