



PROPERTY LINE FINISH WITH ST. POS. WITH SEC-15
 NORTHBOUND 3511+00 - 3516+00
 SOUTHBOUND 3511+00 - 3516+00

THREE GLEND ROAD RAIL STATION, ITEM 140 042
 SOUTHBOUND
 3514+74 - 3519+00

STONE FILL FOR SLOPE PROTECTION, ITEM 022
 NORTHBOUND 3513+00 - 3516+00 ST.

Title of Issue: _____
 Town: _____
 Date: 10-26-74
 Draw: 61270
 50/101/10

NB AND SB 3515+00
 END CONTRACT #3 PROJECT 191-1 (22)
 BEGIN CONTRACT #4 PROJECT 191-1 (22)

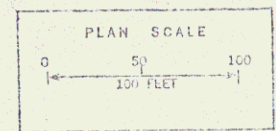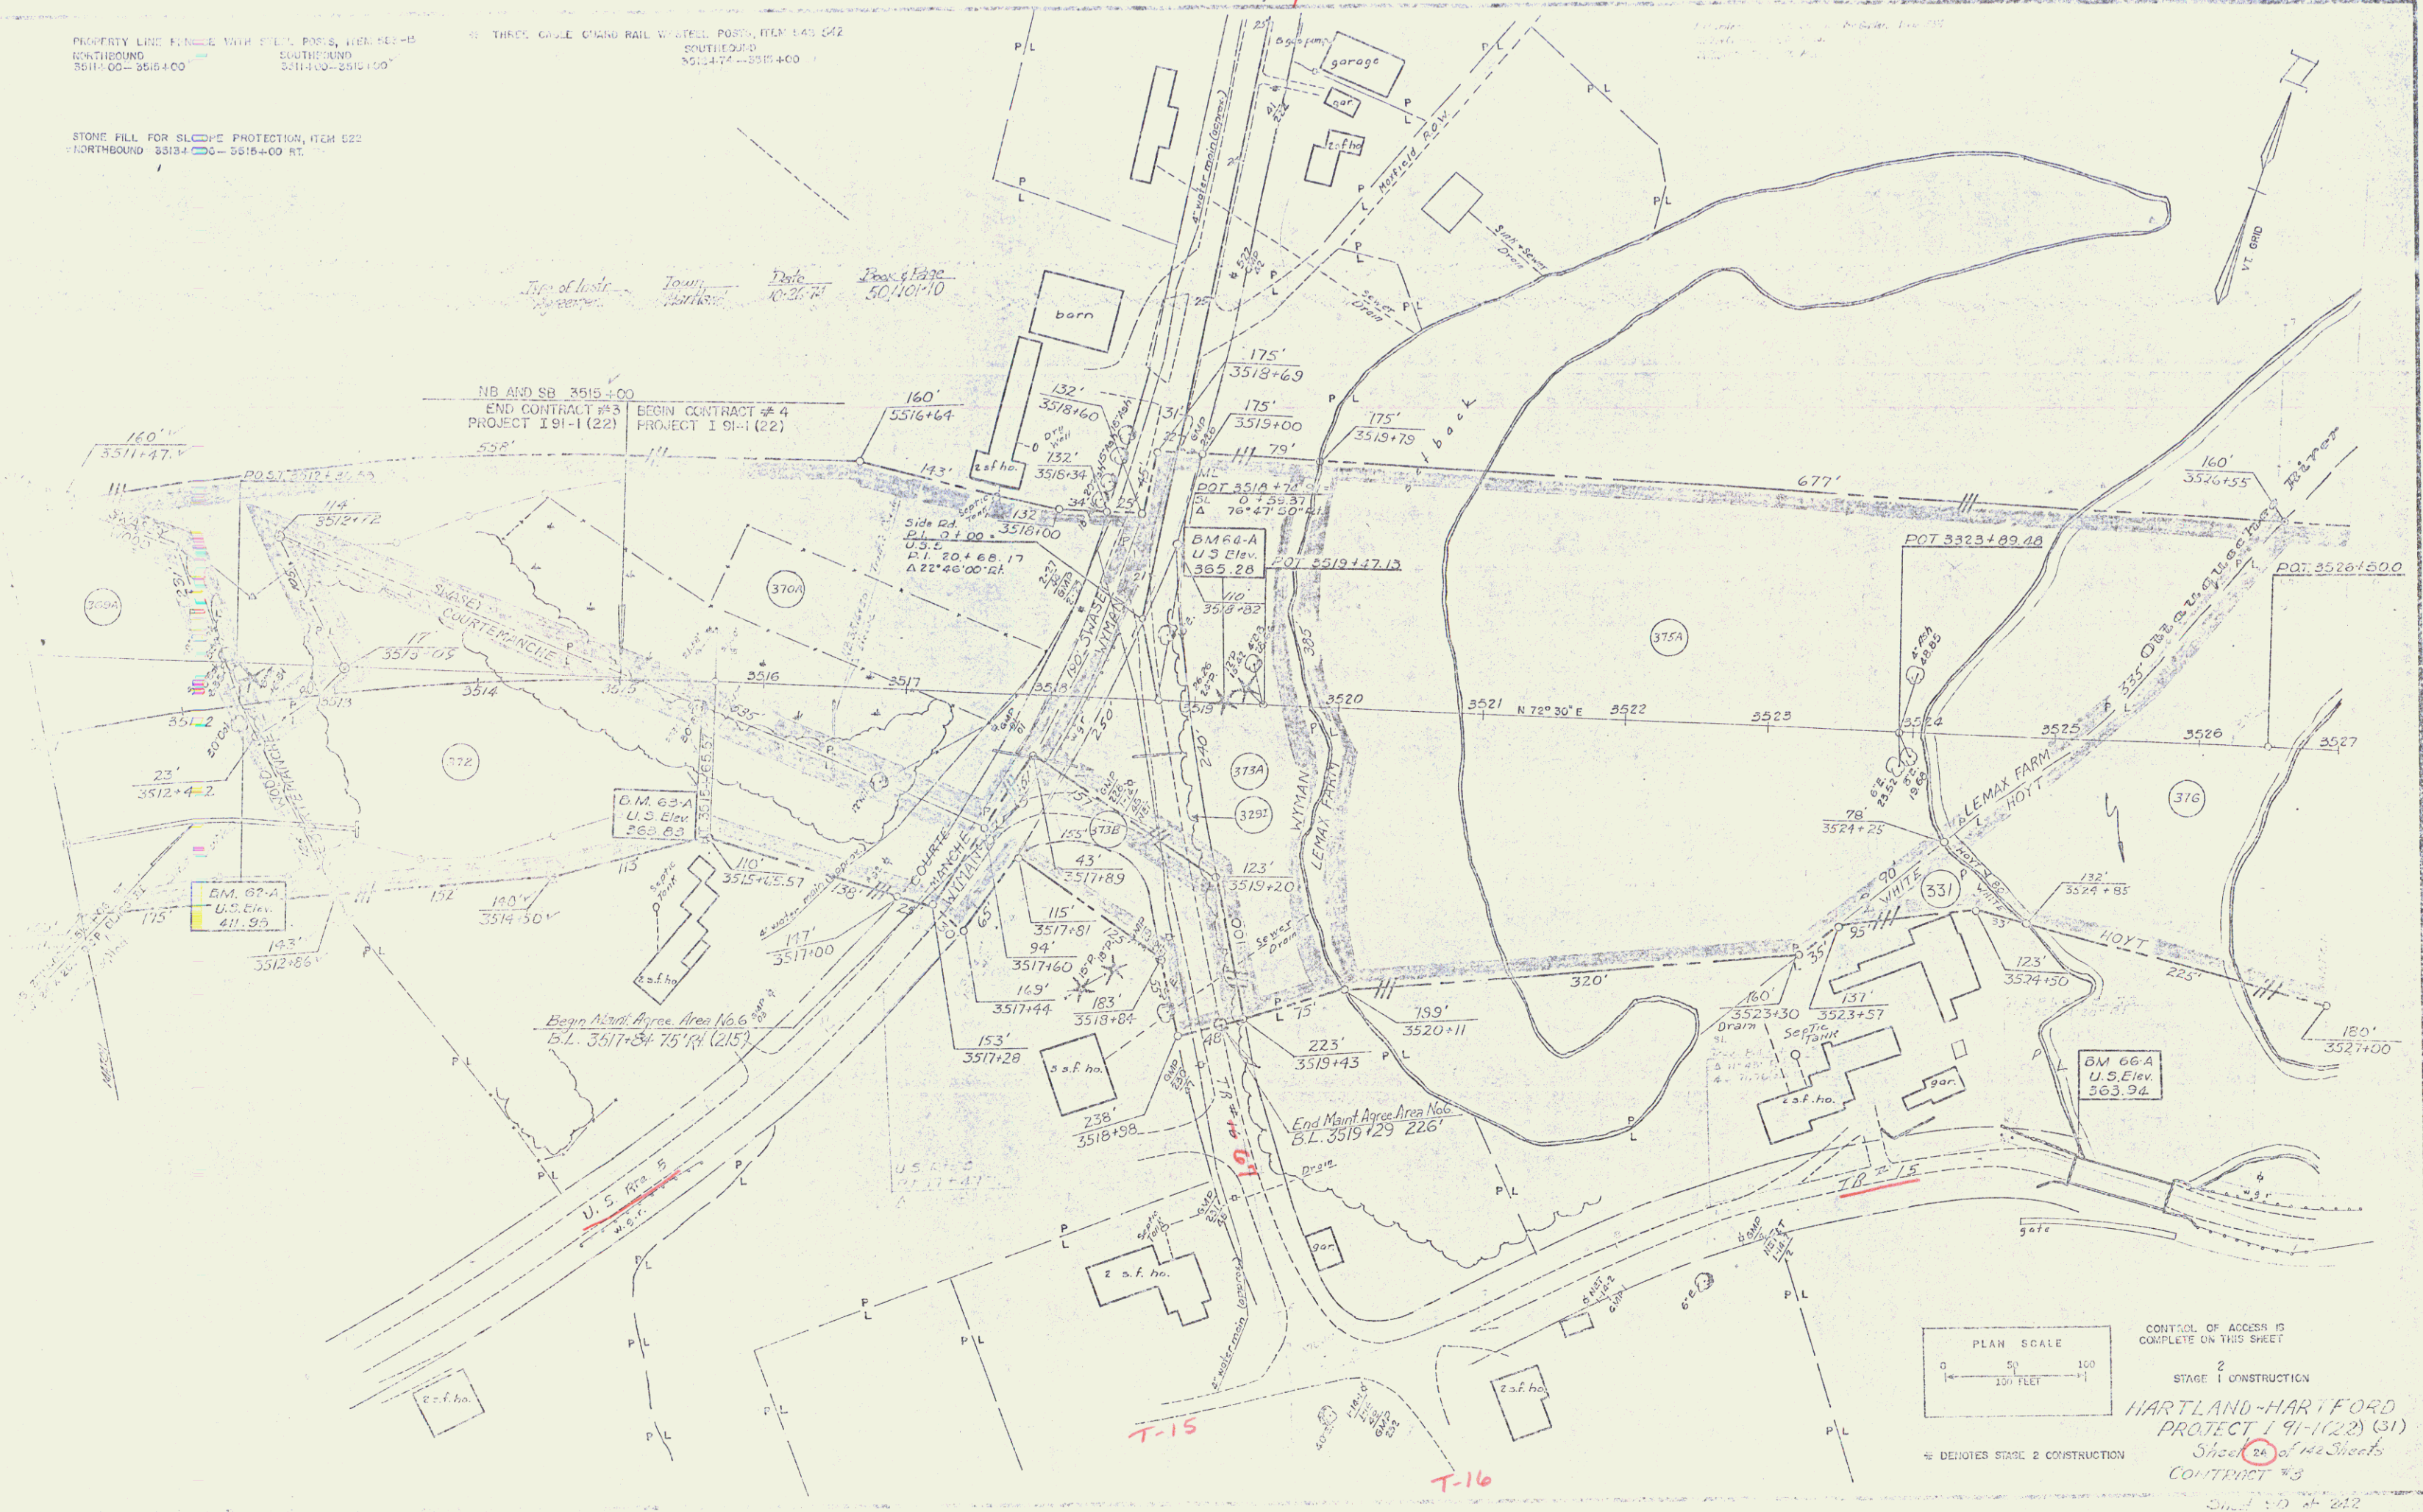

CONTROL OF ACCESS IS COMPLETE ON THIS SHEET
 STAGE 1 CONSTRUCTION
 HARTLAND-HARTFORD
 PROJECT 191-1(22) (31)
 Sheet 24 of 142 Sheets
 CONTRACT #3
 50/101/10

T-15

T-16