


NB 4079+27 RT  
 BEGIN R.O.W.  
 PROJECT I 91-2(13)

STATE OF VERMONT  
 DEPARTMENT OF HIGHWAYS  
 INTERSTATE PROJECT in the town of  
 NORWICH-THETFORD  
 PLAN  
 STA 4072+00 TO 4088+00  
 WESTER-MARTIN, INC.  
 CONSULTING ENGINEERS  
 50 RUTLAND ST.  
 RUTLAND, VT 05701  
 SHEET 10

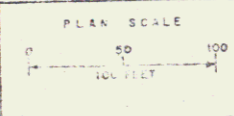

CONTROL OF ACCESS COMPLETE ON THIS SHEET

Raw