

DEMOLITION & DISPOSAL OF BUILDING ITEM 586


STATION	POS.
4092+00	RT
4092+33	LT
4092+00	RT

STATE OF VERMONT
DEPARTMENT OF HIGHWAYS
INTERSTATE PROJECT in the towns of
NORWICH-THETFORD
PLAN
STA 4088+00 TO 4104+00

WFRSTER-MARTIN INC.
CONSULTING ENGINEERS
50 BURLINGTON, VT.

SCALE AS SHOWN
SCALE 1"=50'

PROJECT NO. 130-2 (13) SHEET 12 OF 33

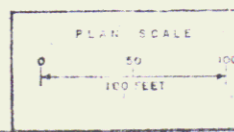

CONTROL OF ACCESS COMPLETE ON THIS SHEET

Row

7