


STATE OF VERMONT			
DEPARTMENT OF HIGHWAYS			
RURAL ROAD PROJECT in the towns of			
NORWICH-THETFORD			
PLAN			
STA 4120+00 TO 4136+00			
W. STEEL DESIGN INC.			
100 W. MAIN ST.			
NORWICH, VERMONT 05760			
DATE	BY	APP'D	SCALE
10/1/13	WJS	WJS	AS SHOWN
PROJECT NO.	191-2-13	SHEET NO.	20
			OF 33

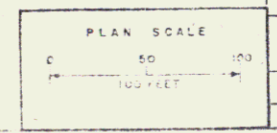

CONTROL OF ACCESS COMPLETE ON THIS SHEET