


PROPERTY LINE FENCE WITH STEEL POSTS ITEM 583-B-MOQ		
STA	STA	POS
3905+00	4408+00	LT

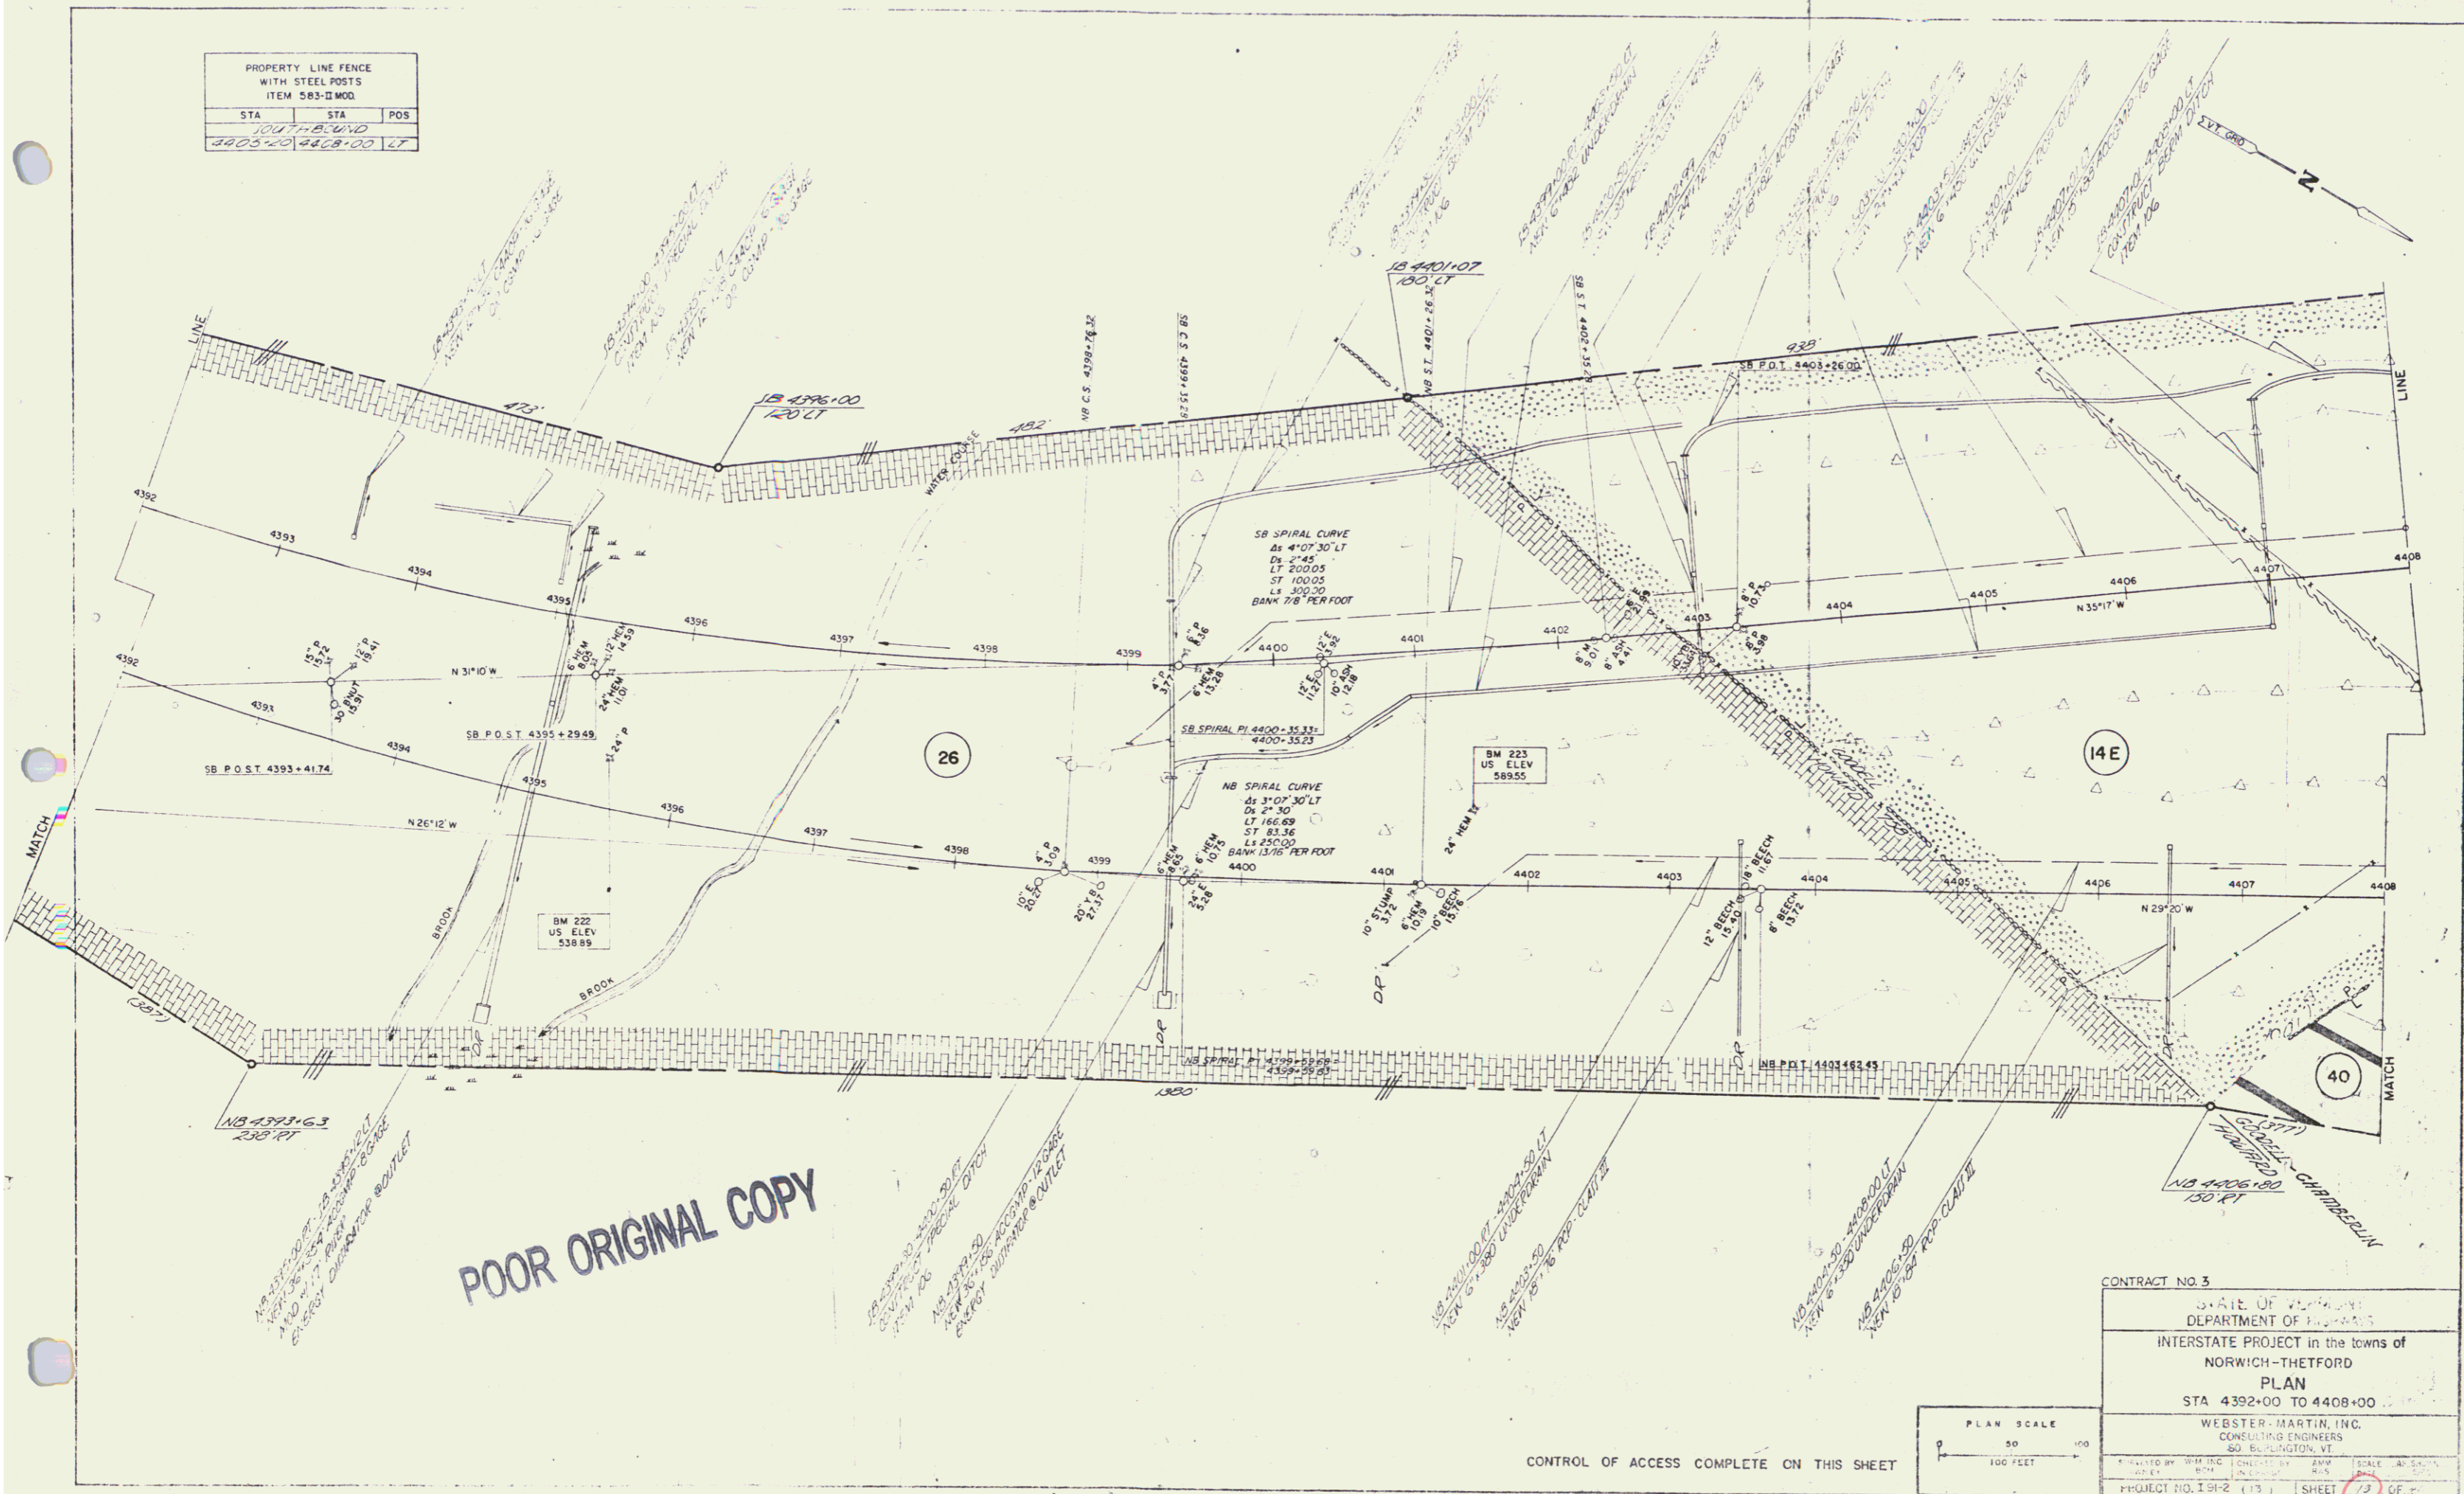

POOR ORIGINAL COPY


CONTRACT NO. 3

STATE OF VERMONT
DEPARTMENT OF TRANSPORTATION
INTERSTATE PROJECT in the towns of
NORWICH-THETFORD
PLAN
STA 4392+00 TO 4408+00

WEBSTER-MARTIN, INC.
CONSULTING ENGINEERS
80 BURLINGTON, VT

DESIGNED BY: [] CHECKED BY: [] SCALE: AS SHOWN
DATE: [] DATE: [] DATE: [] DATE: []

PROJECT NO. 191-2 (13) SHEET 73 OF 77

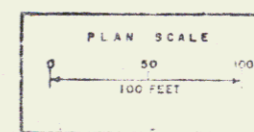

CONTROL OF ACCESS COMPLETE ON THIS SHEET