


PROPERTY LINE FENCE WITH STEEL POSTS ITEM 583-1 MOD		
STA	STA	POS
NORTHBOUND		
4438+00	4438+50	RT
SOUTHBOUND		
4440+00	4440+00	LT

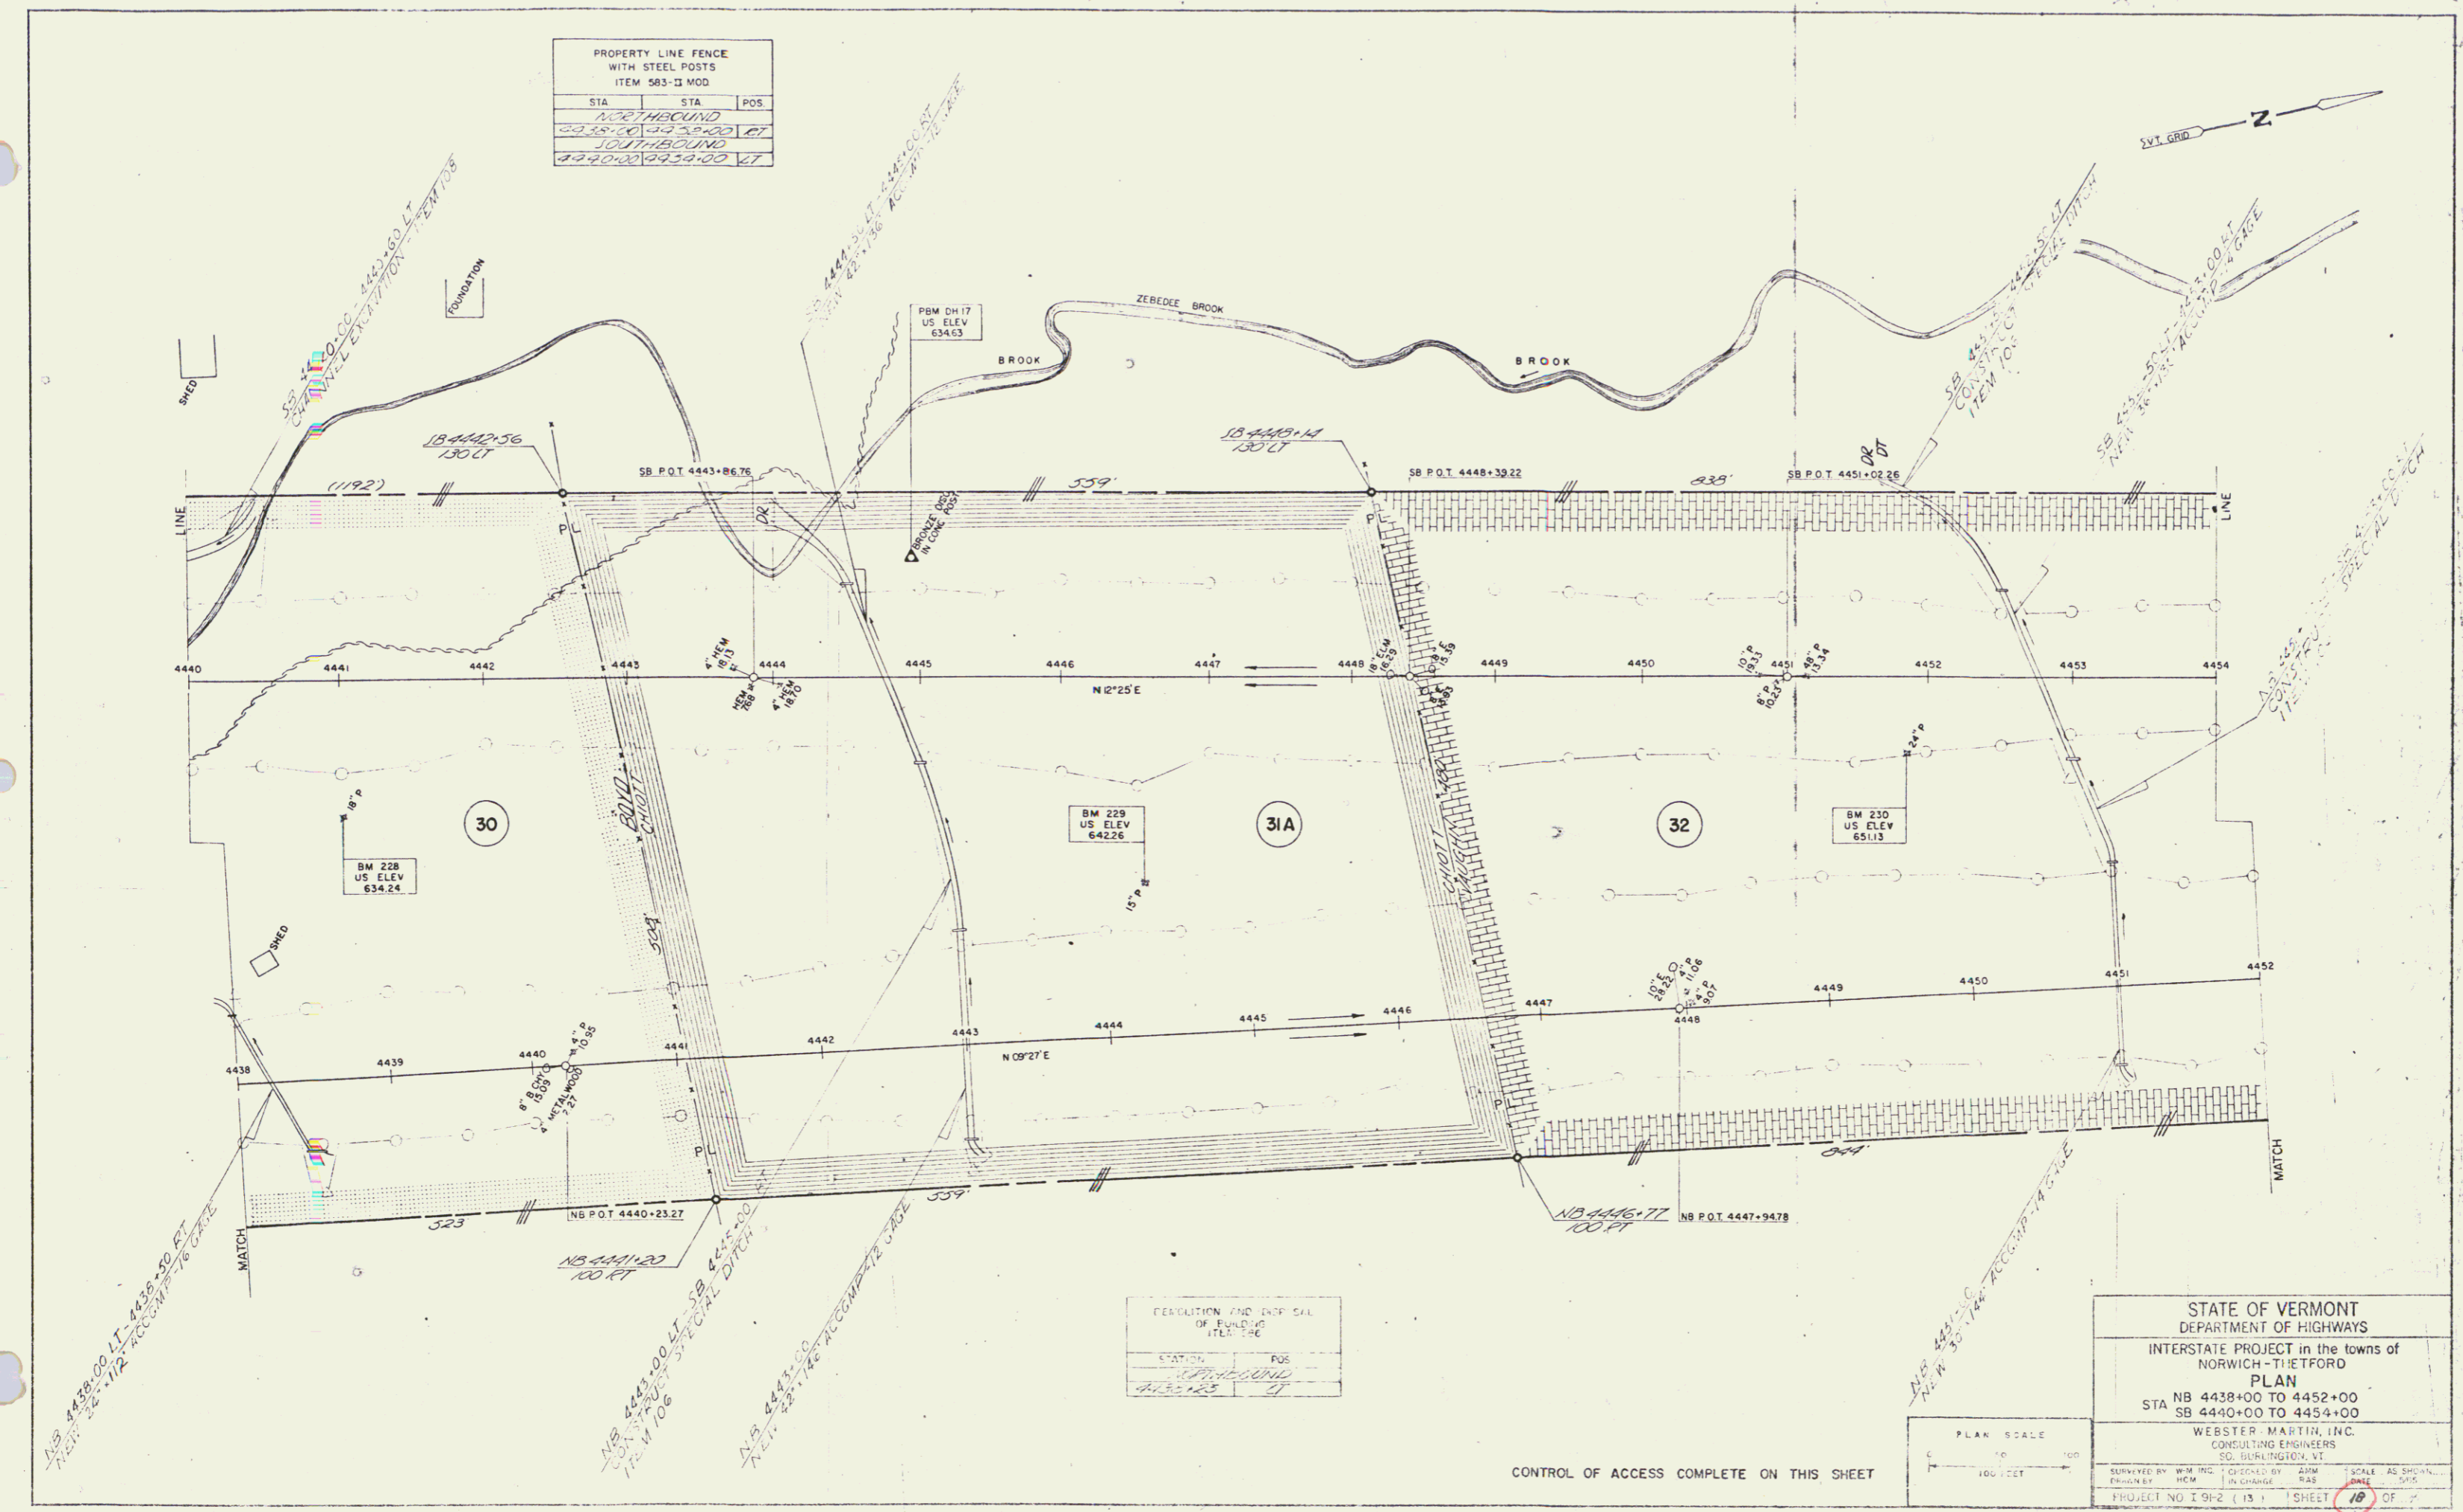

FOUNDATION AND ELEV. CALL OF BUILDING ITEM 196	
STATION	POS
4438+00	LT
4438+50	RT

STATE OF VERMONT  
DEPARTMENT OF HIGHWAYS  
INTERSTATE PROJECT in the towns of  
NORWICH-THETFORD  
PLAN  
STA NB 4438+00 TO 4452+00  
SB 4440+00 TO 4454+00  
WEBSTER MARTIN, INC.  
CONSULTING ENGINEERS  
50 BURLINGTON, VT

PLAN SCALE  
1" = 100 FEET

CONTROL OF ACCESS COMPLETE ON THIS SHEET

PROJECT NO. I 98-2 (13) SHEET 18 OF 2