


PROPERTY LINE FENCE WITH STEEL POSTS ITEM 583-E MOQ		
STA	STA	POS
NORTHBOUND		

CONSTRUCT RAMP		
STA	STA	RAMP
27+00	37+79.16	A

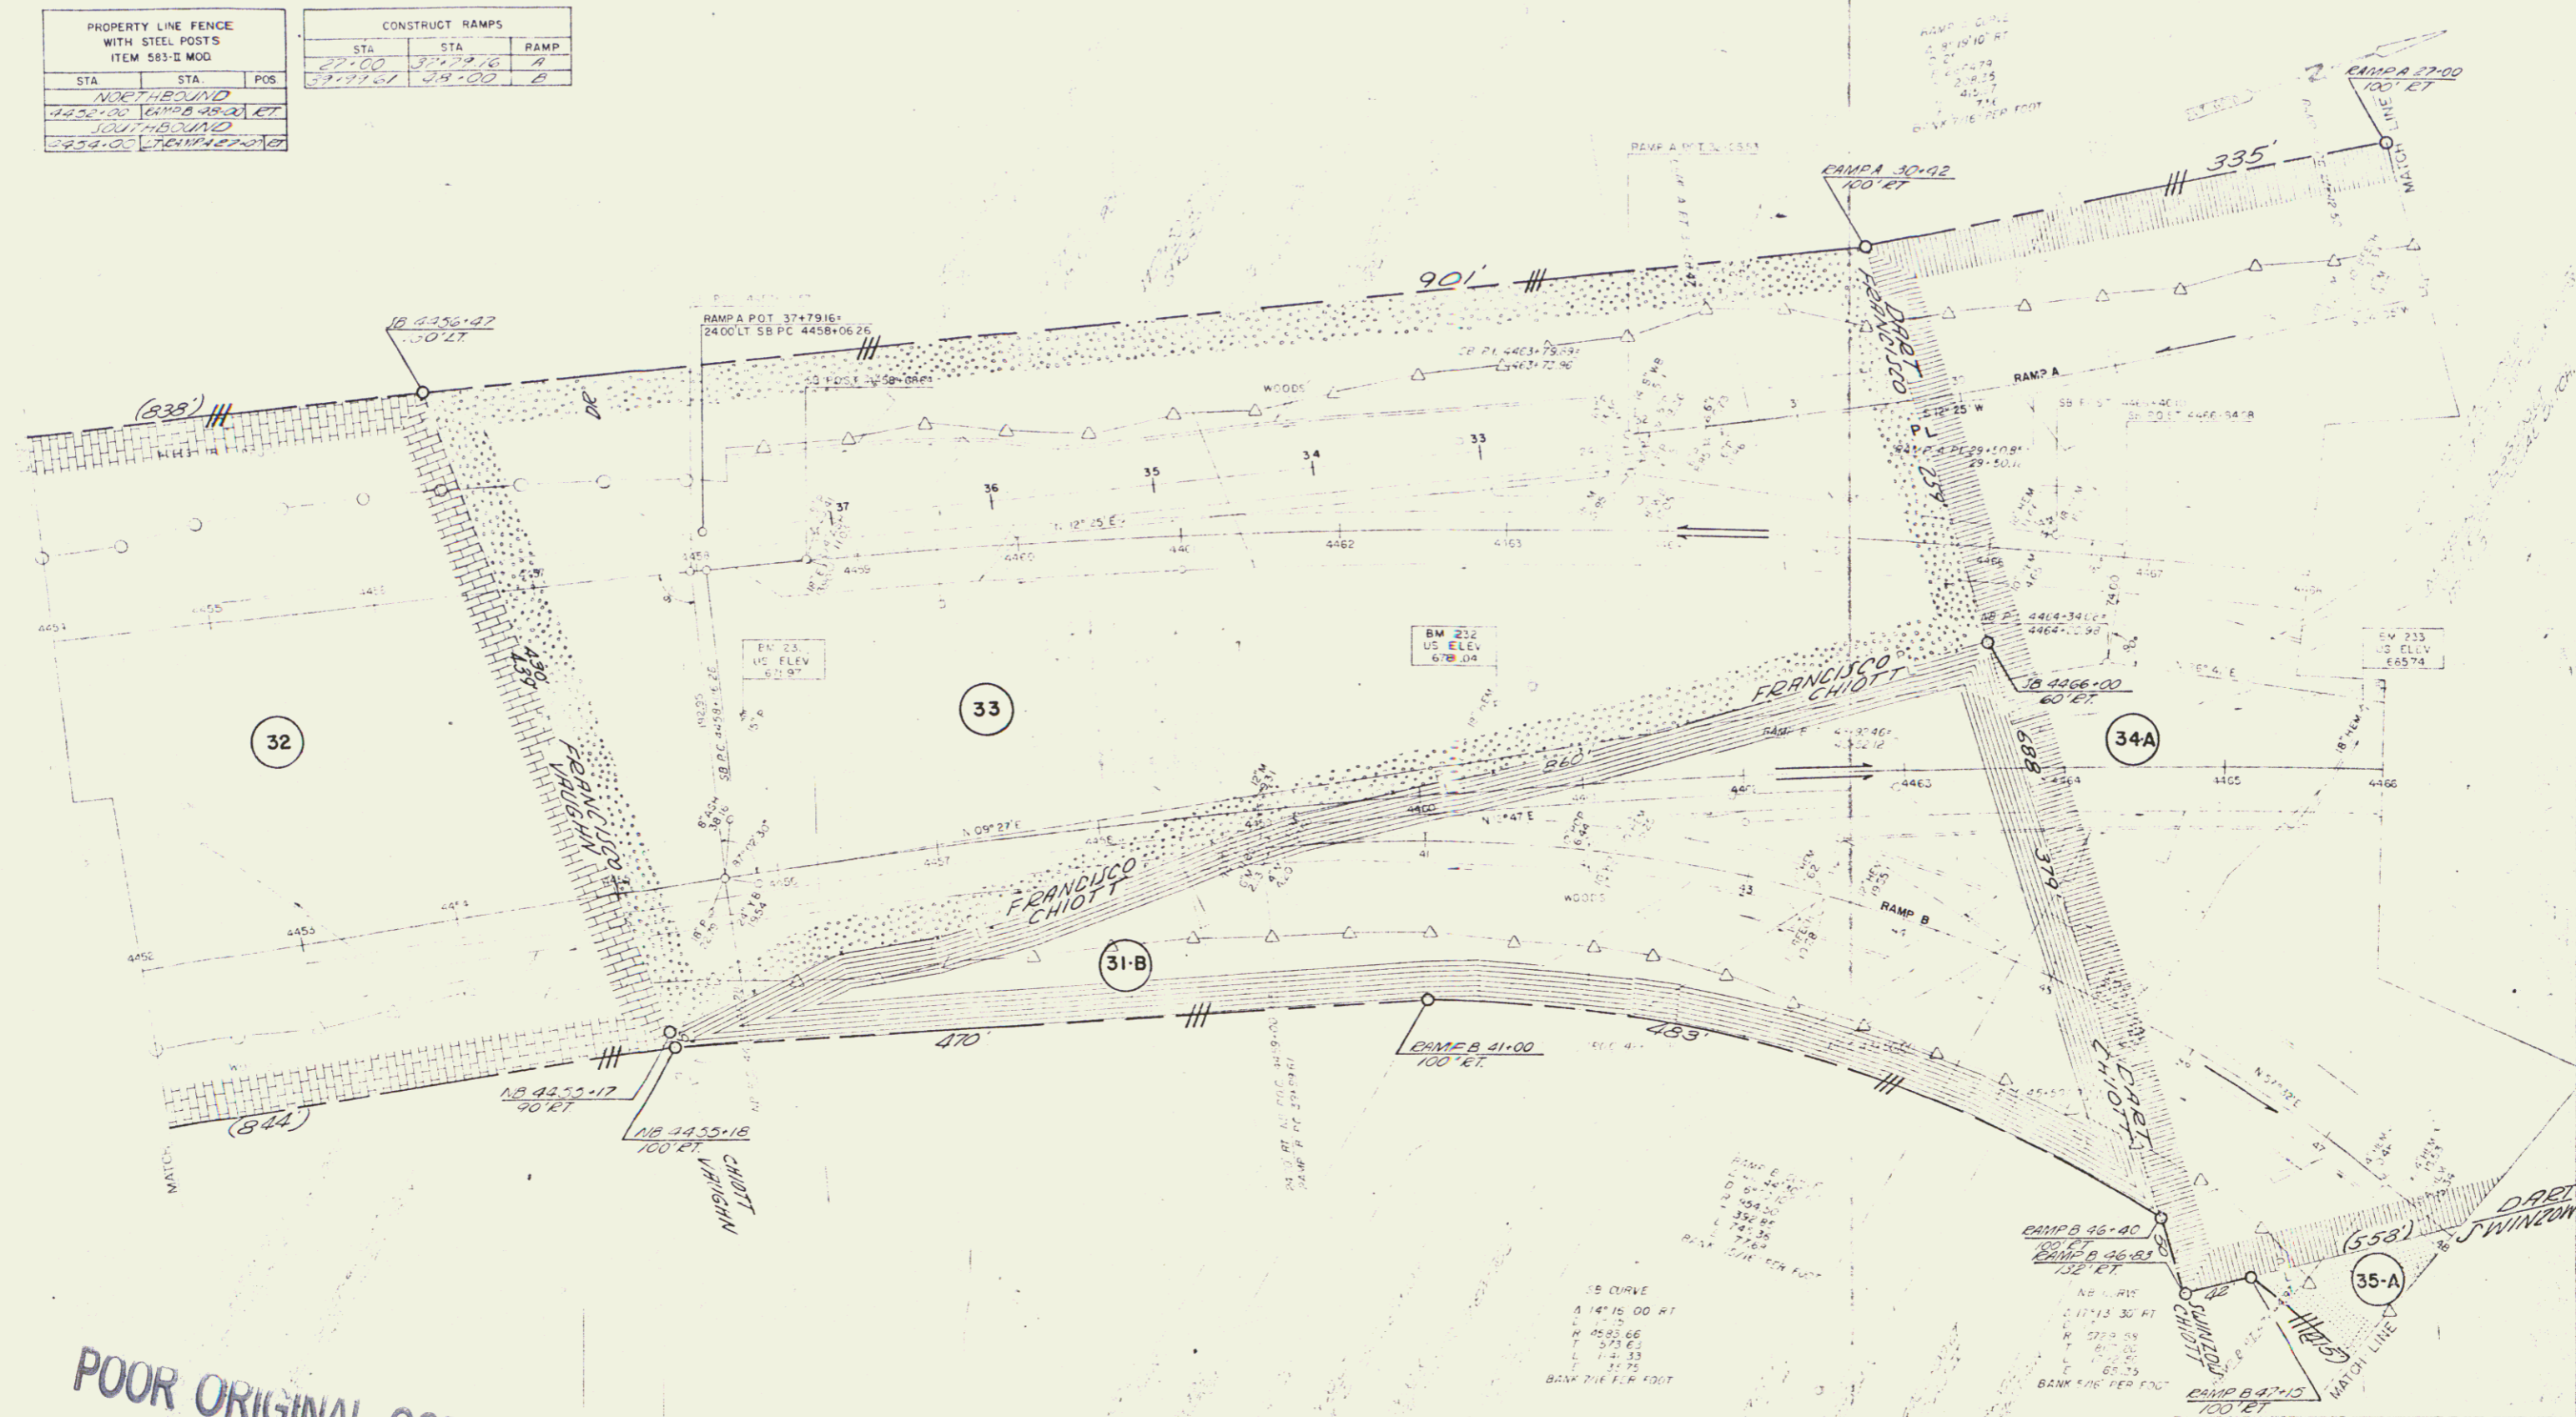

POOR ORIGINAL COPY

SB CURVE

STATE OF VERMONT
 DEPARTMENT OF HIGHWAYS
 INTERSTATE PROJECT in the towns of
 NORWICH - THEFORD
 PLAN
 STA NO 4452+00 TO 4456+00
 SB 4454+00 TO 4458+00
 WEBSTER MARTIN, INC.
 CONSULTING ENGINEERS

PLAN SCALE
 1" = 40' HORIZ
 1" = 10' VERT

CONTROL OF ACCESS COMPLETE ON THIS SHEET