


STAGE 3 FINISHED GRADES SHOWN
 STAGE 2 FINISHED GRADES 0.10-0.2 FT (1.25 IN) BELOW
 STAGE 1 SUBGRADE ELEVATION 2.67 FEET (2'-8") BELOW
 STAGE 3 FINISHED GRADES

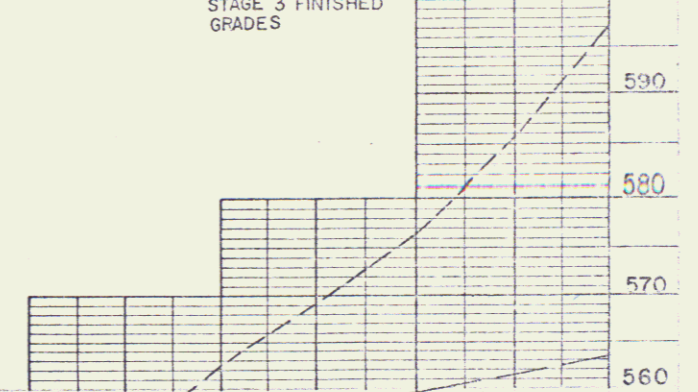

4102 CONTRACT NO. 1 STAGE 1 CONSTRUCTION
 4103
 4104

STATE OF VERMONT DEPARTMENT OF HIGHWAYS	
INTERSTATE PROJECT in the towns of NORWICH-THETFORD	
PROFILE STA 4088+00 TO 4104+00	
DESIGNED BY MCM	CHECKED BY RAB
DATE 1992	SHEET 23A
PROJECT NO. 19P2	OF 20

NB
 SB
 PROFILE SCALE
 HORIZ. 1" = 40'
 VERT. 1" = 10'

58