













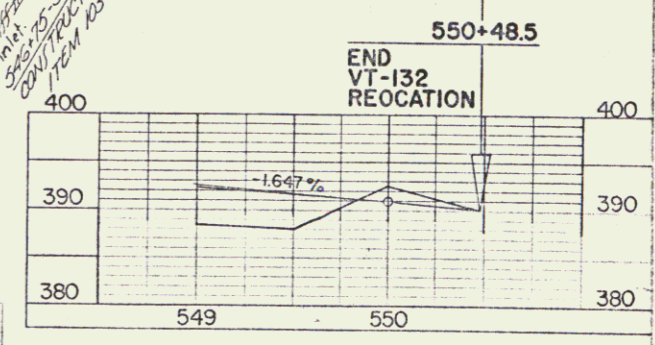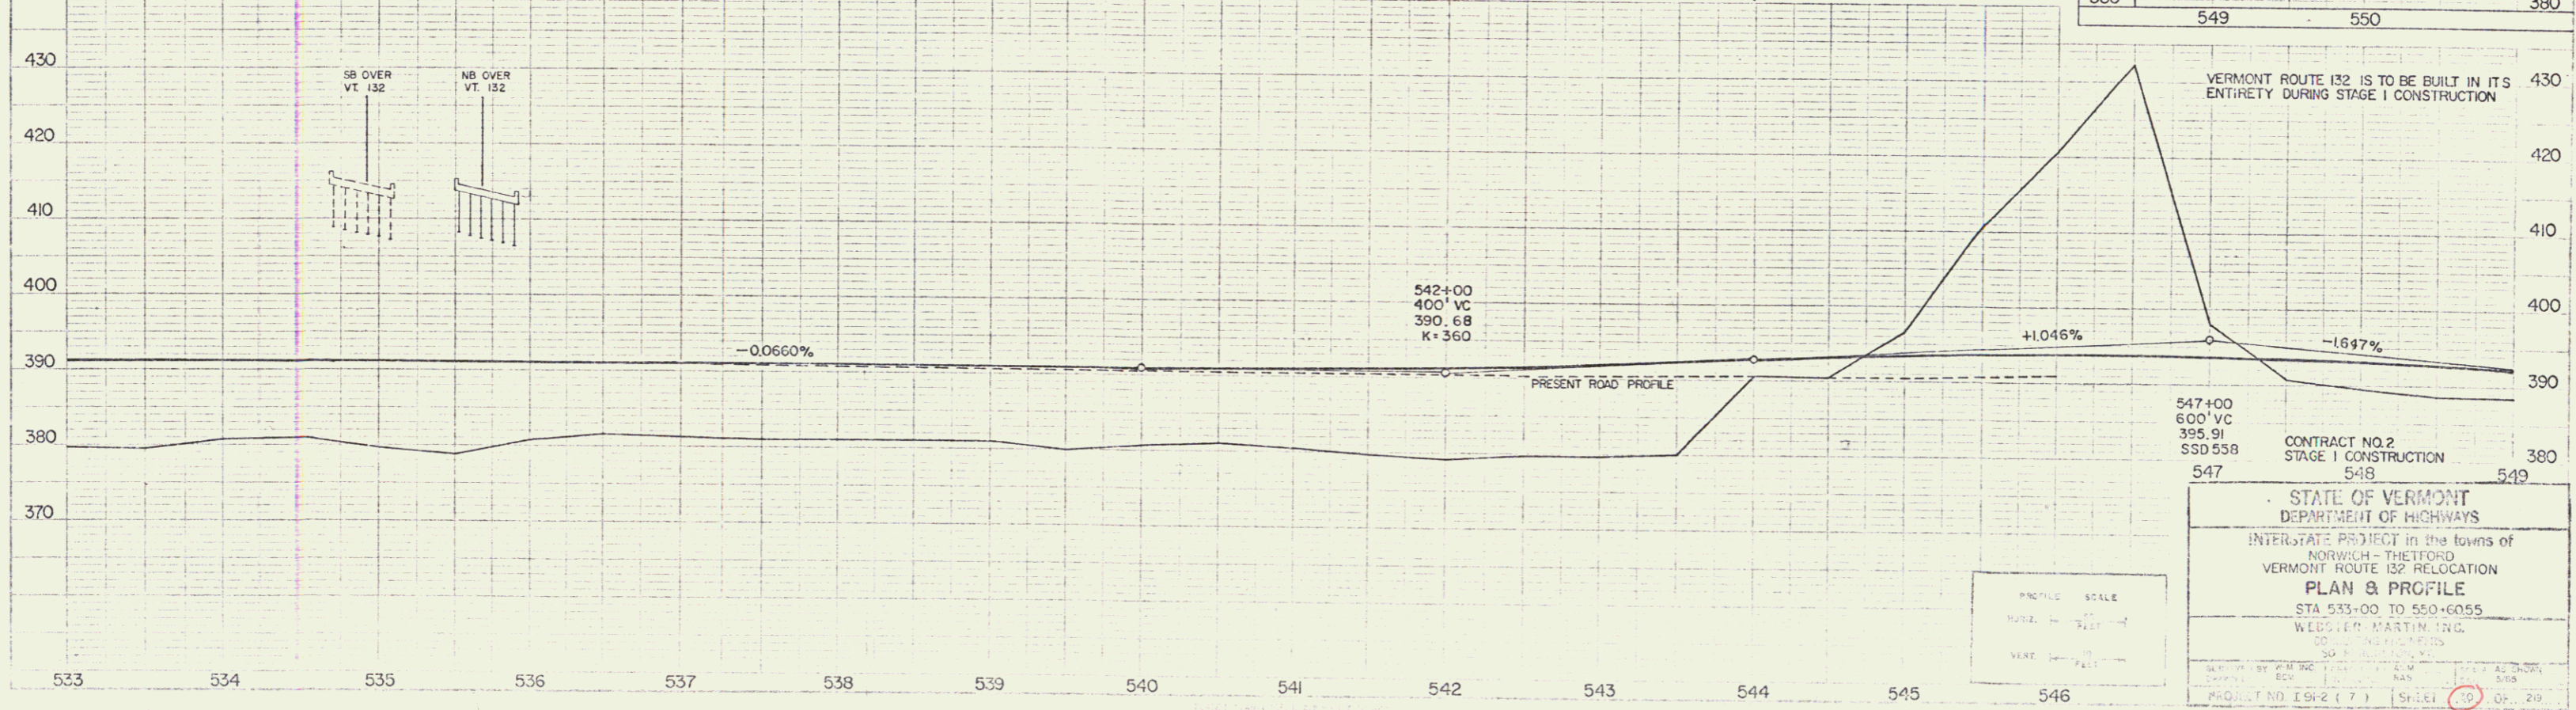

CONTRACT NO. 2
STAGE I CONSTRUCTION

STATE OF VERMONT
DEPARTMENT OF HIGHWAYS

INTERSTATE PROJECT in the towns of
NORWICH - THETFORD
VERMONT ROUTE 132 RELOCATION

PLAN & PROFILE
STA 533+00 TO 550+60.55




