

DRILLING AND BLASTING OF SOLID ROCK ITEM 114

STATION	STATION
NORTHBOUND	
4293+25	4293+75

JUTE MATTING ITEM 623

STATION	STATION	POS
NORTHBOUND		
4293+25	4293+75	10
4293+75	4294+00	10
4294+00	4294+25	10
4294+25	4294+50	10
4294+50	4294+75	10
4294+75	4295+00	10
4295+00	4295+25	10
4295+25	4295+50	10
4295+50	4295+75	10
4295+75	4296+00	10
4296+00	4296+25	10
4296+25	4296+50	10
4296+50	4296+75	10
4296+75	4297+00	10
4297+00	4297+25	10
4297+25	4297+50	10
4297+50	4297+75	10
4297+75	4298+00	10
4298+00	4298+25	10
4298+25	4298+50	10
4298+50	4298+75	10
4298+75	4299+00	10
4299+00	4299+25	10
4299+25	4299+50	10
4299+50	4299+75	10
4299+75	4300+00	10
4300+00	4300+25	10
4300+25	4300+50	10
4300+50	4300+75	10
4300+75	4301+00	10
4301+00	4301+25	10
4301+25	4301+50	10
4301+50	4301+75	10
4301+75	4302+00	10
4302+00	4302+25	10
4302+25	4302+50	10
4302+50	4302+75	10
4302+75	4303+00	10
4303+00	4303+25	10
4303+25	4303+50	10
4303+50	4303+75	10
4303+75	4304+00	10
4304+00	4304+25	10
4304+25	4304+50	10
4304+50	4304+75	10
4304+75	4305+00	10
4305+00	4305+25	10
4305+25	4305+50	10
4305+50	4305+75	10
4305+75	4306+00	10
4306+00	4306+25	10
4306+25	4306+50	10
4306+50	4306+75	10
4306+75	4307+00	10
4307+00	4307+25	10
4307+25	4307+50	10
4307+50	4307+75	10
4307+75	4308+00	10
4308+00	4308+25	10
4308+25	4308+50	10
4308+50	4308+75	10
4308+75	4309+00	10
4309+00	4309+25	10
4309+25	4309+50	10
4309+50	4309+75	10
4309+75	4310+00	10
4310+00	4310+25	10
4310+25	4310+50	10
4310+50	4310+75	10
4310+75	4311+00	10
4311+00	4311+25	10
4311+25	4311+50	10
4311+50	4311+75	10
4311+75	4312+00	10

DRILLING AND BLASTING OF SOLID ROCK SUBGRADE ITEM 115

STATION	STATION
NORTHBOUND	
4300+00	4304+00
SOUTHBOUND	
4301+00	4311+00

STONE FILL FOR SLOPE PROTECTION (LIGHT TYPE) ITEM 512

STATION	STATION	POS
NORTHBOUND		
4300+00	4301+00	10
4301+00	4302+00	10
4302+00	4303+00	10
4303+00	4304+00	10
4304+00	4305+00	10
4305+00	4306+00	10
4306+00	4307+00	10
4307+00	4308+00	10
4308+00	4309+00	10
4309+00	4310+00	10
4310+00	4311+00	10
4311+00	4312+00	10

THREE CABLE GUARD RAIL w/ LIGHT STEEL POSTS ITEM 533

STATION	STATION	POS
NORTHBOUND		
4300+00	4308+00	10

RIP RAP (LIGHT TYPE) ITEM 513-B

STATION	STATION	POS
NORTHBOUND		
4300+00	4308+00	10

DEMOLITION AND DISPOSAL OF BUILDING ITEM D86


STATION	POS
NORTHBOUND	
4303+00	4303+00

PROPERTY LINE FENCE WITH STEEL POSTS ITEM 583-II MOD

STATION	STATION	POS
NORTHBOUND		
4296+00	4296+00	10
4296+00	4296+00	10
4296+00	4296+00	10

PROPERTY LINE FENCE TO BE CONSTRUCTED PRIOR TO COMMENCEMENT OF OTHER WORK IN THIS AREA.
BL 4311+48 - 4312+00

CONTRACT NO 3
STAGE I CONSTRUCTION
STATE OF VERMONT
DEPARTMENT OF HIGHWAYS
INTERSTATE PROJECT in the towns of
NORWICH - THETFORD
PLAN
STA 4296+00 TO 4312+00
WEBSTER, MARTIN, INC.
CONSULTING ENGINEERS
501 BURLINGTON VT
DESIGNED BY: WTR
CHECKED BY: RAE
SCALE: AS SHOWN
PROJECT NO. 198-2 (1) SHEET 22 OF 251
199

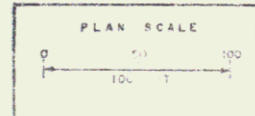

* STAGE 2 CONSTRUCTION