
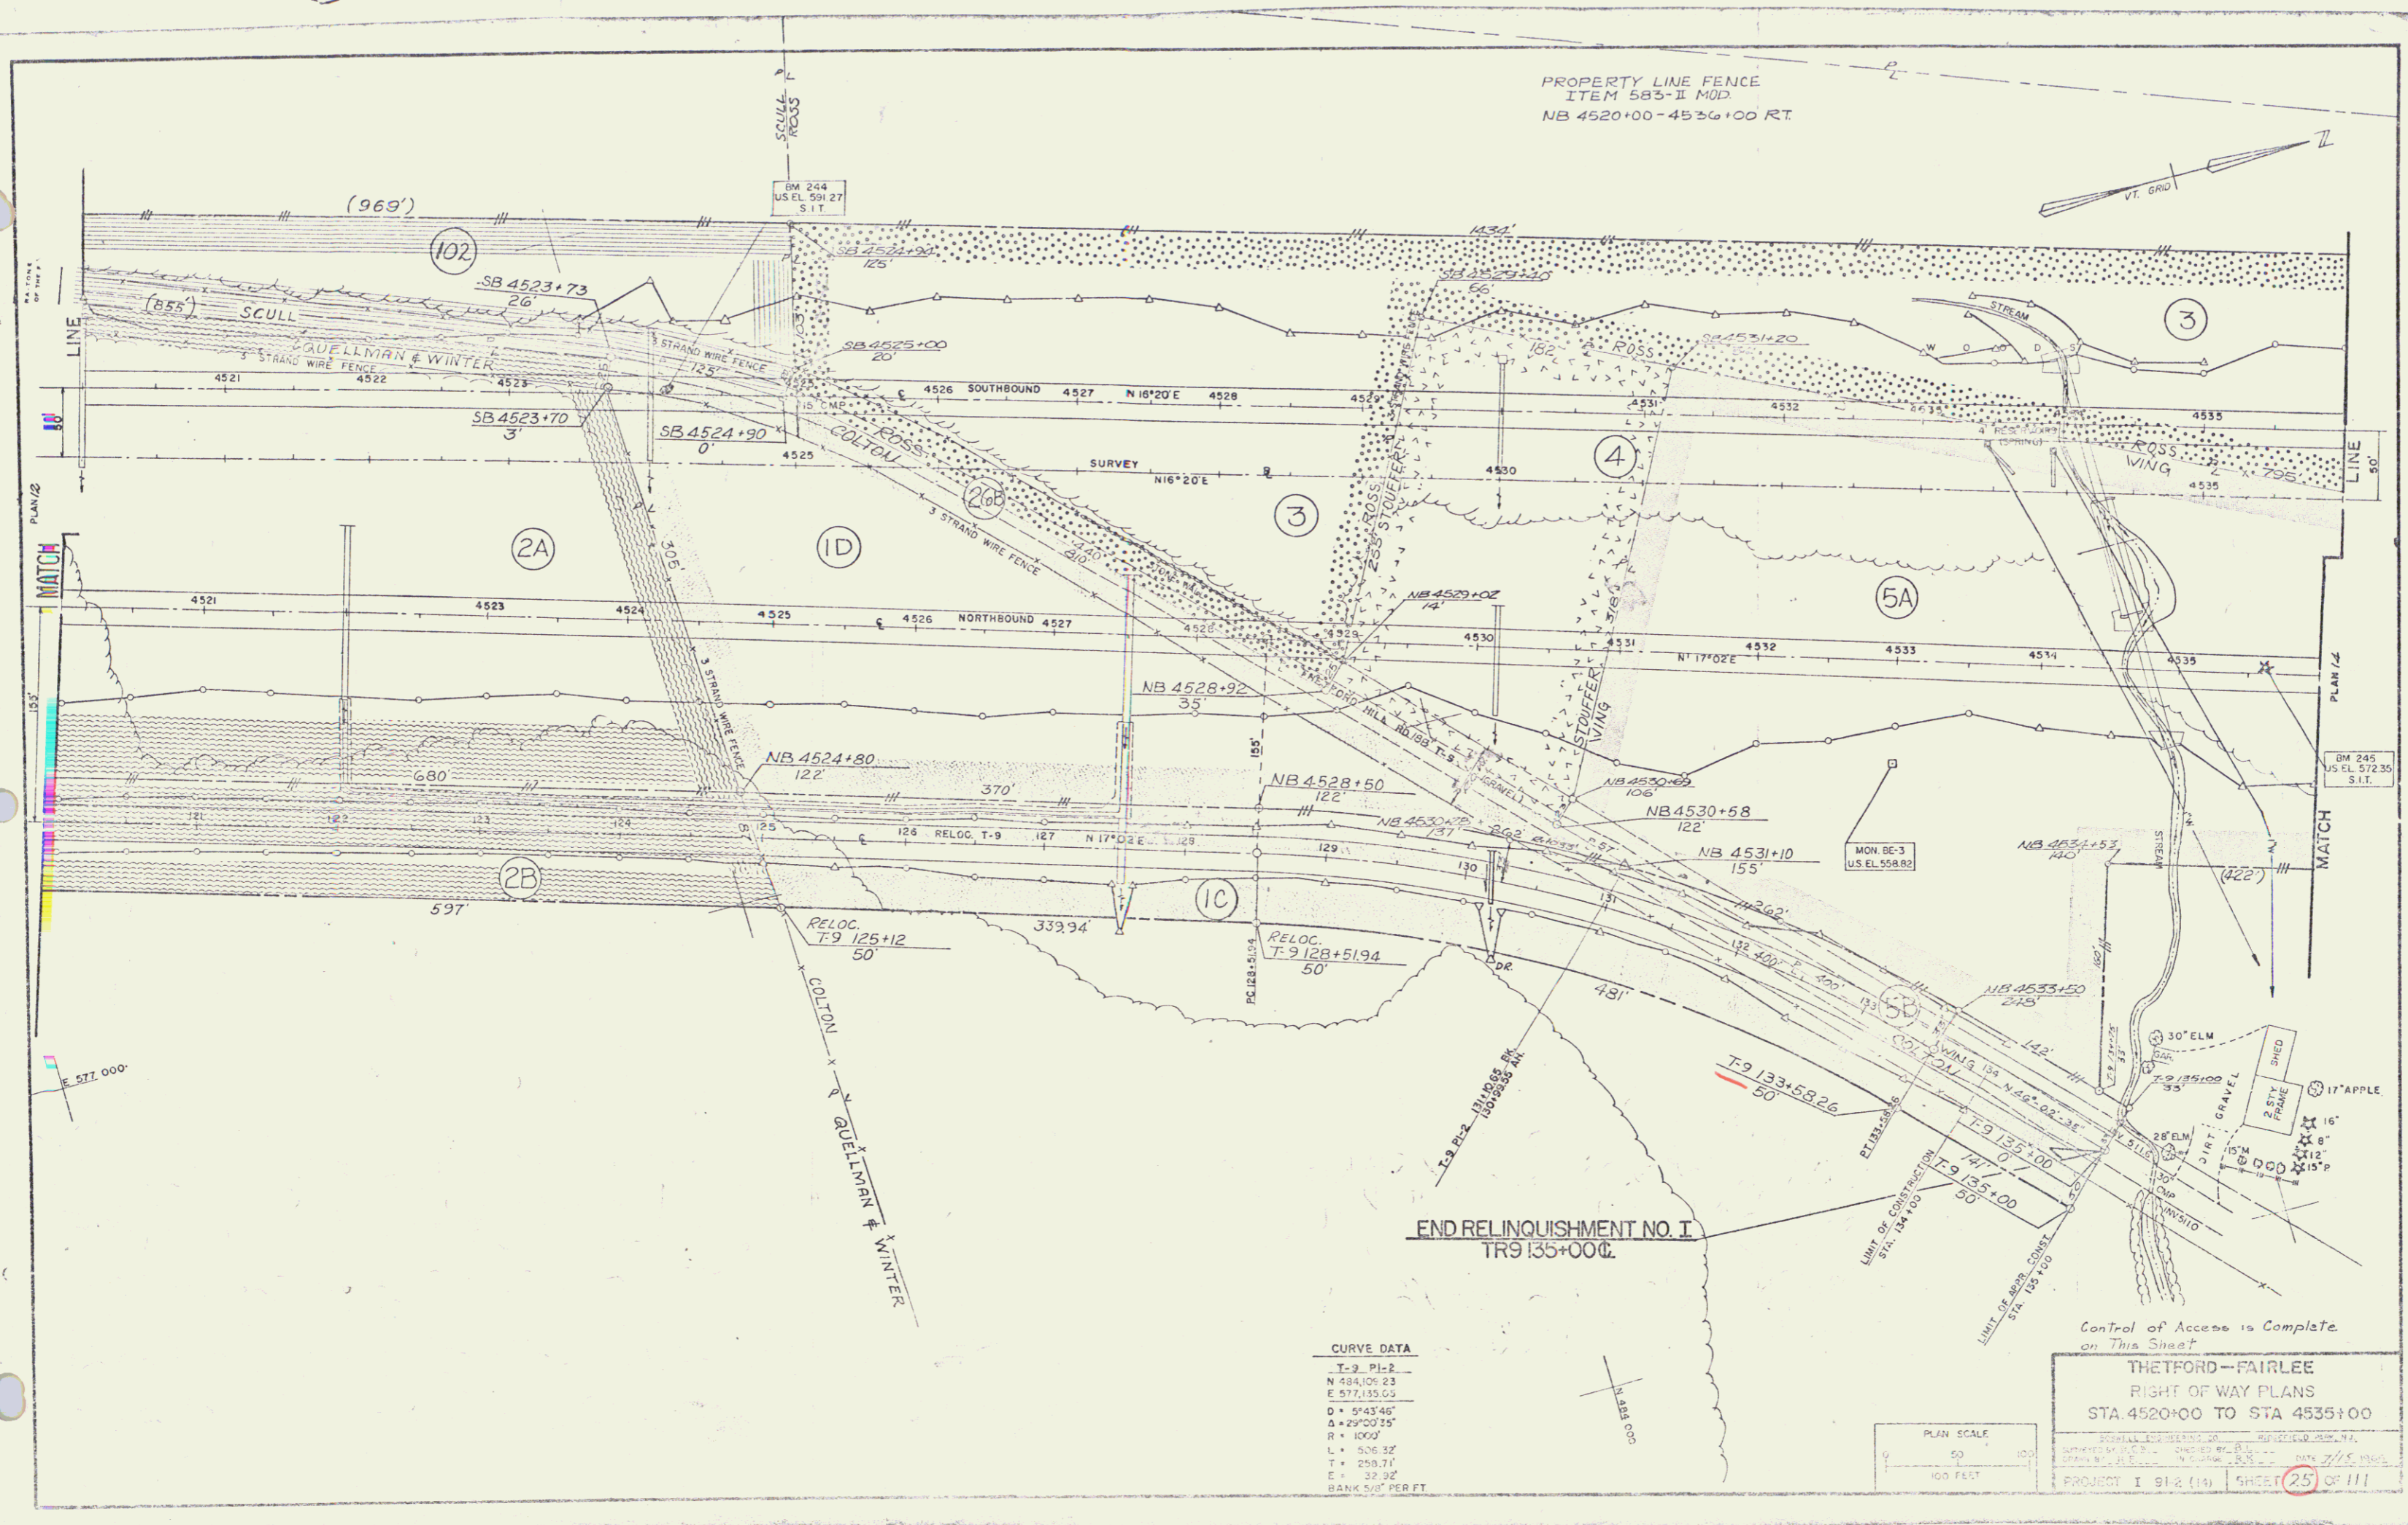



PROPERTY LINE FENCE
ITEM 583-11 MOD
NB 4520+00-4536+00 RT

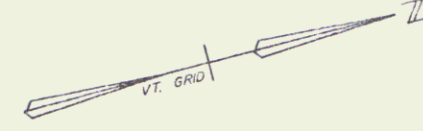

END RELINQUISHMENT NO. 1
TR 9 135+00.0

CURVE DATA

E	915.2
N	481.05 23
E	577.35 09
D	5143.46'
Δ	29°00'35"
R	1000'
L	526.32'
T	258.71'
E	37.92'
BANK 5:8' PER FT	

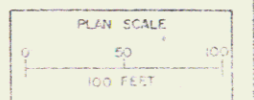

Control of Access is Complete
on This Sheet

THETFORD-FAIRLEE
RIGHT OF WAY PLANS
STA 4520+00 TO STA 4535+00

PROJECT I 91-2 (14) SHEET 25 OF 111

MATCH

LINE 90'

MATCH