


PROPERTY LINE FENCE
 ITEM 5B3-II MOD.
 SB 4563+00 - 4565+00 LT
 NB 4550+00 - 4565+00 RT

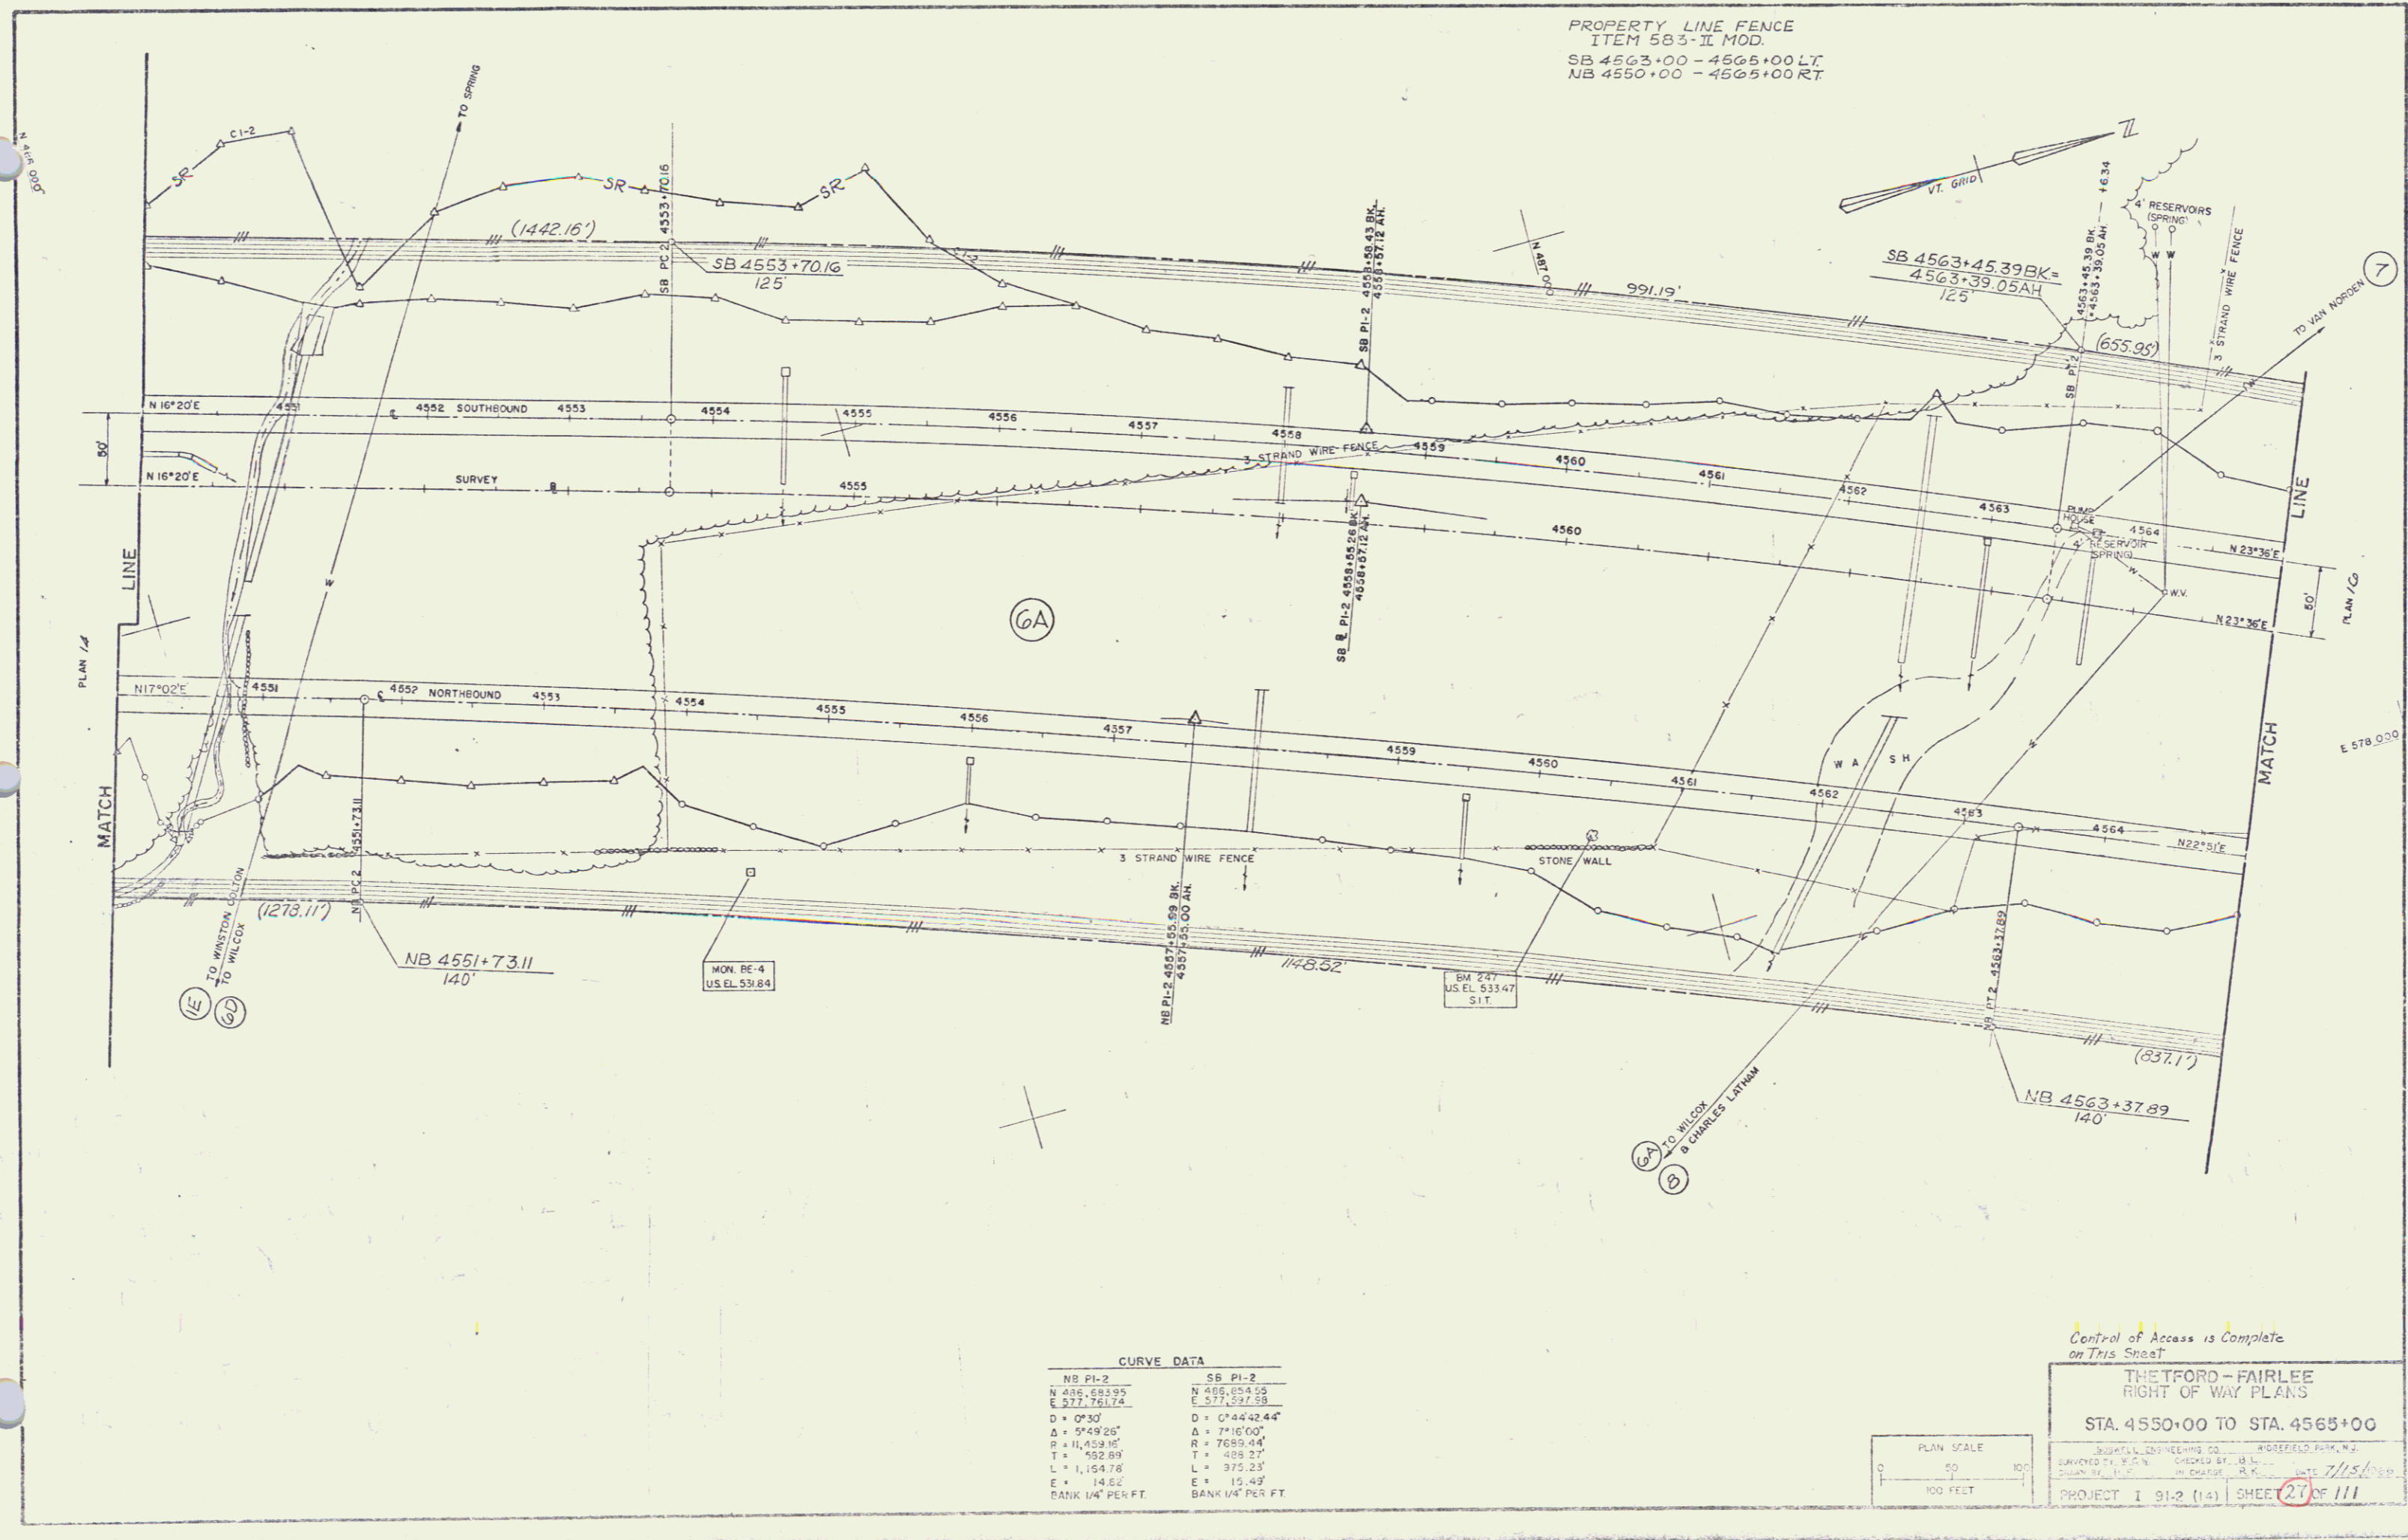


(6A)

(1E)
(1D)

(6A)
(B)

CURVE DATA

NB PI-2	SB PI-2
E = 14.62'	E = 15.49'
BANK 1/4" PER FT.	BANK 1/4" PER FT.

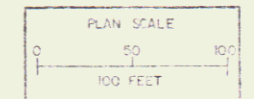

Control of Access is Complete
 on This Sheet

THEYFORD-FAIRLEE
 RIGHT OF WAY PLANS

STA. 4550+00 TO STA. 4565+00

 PROJECT I 91-2 (1A) SHEET 27 OF 111