



PROPERTY LINE FENCE  
ITEM 583-I MOD.  
NB 4636+00 - 4640+00 RT

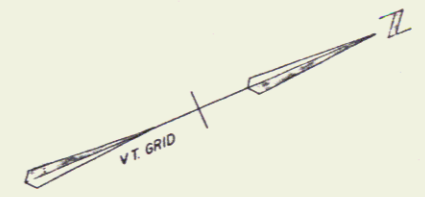

NB PI-3		SB PI-3	
N 493.375.12	N 494.236.30	N 494.236.30	N 494.236.30
E 580.473.85	E 580.843.70	E 580.843.70	E 580.843.70
D = 0°08'38"	D = 0°11'	D = 0°11'	D = 0°11'
A = 112°35'	A = 244°04"	A = 244°04"	A = 244°04"
R = 39,820.13'	R = 22,910.32'	R = 22,910.32'	R = 22,910.32'
T = 201.58'	T = 533.66'	T = 533.66'	T = 533.66'
L = 1002.89'	L = 1107.11'	L = 1107.11'	L = 1107.11'
E = 3.16'	E = 6.69'	E = 6.69'	E = 6.69'
DO NOT BANK	BANK 1/4" PER FT.	BANK 1/4" PER FT.	BANK 1/4" PER FT.

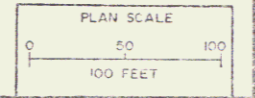

Control of Access is Complete  
on This Sheet

**THETFORD - FAIRLEE**  
RIGHT OF WAY PLANS  
STA. 4625+00 TO STA. 4640+00

ASHPOLL ENGINEERING CO. ROSELAND PARK, N.J.  
SURVEYED BY S.S.B. CHECKED BY S.S.B. DATE 7/15/93  
DRAWN BY J.P. IN CHARGE DATE 7/15/93

PROJECT I 91-2 (14) SHEET 33 OF 111