
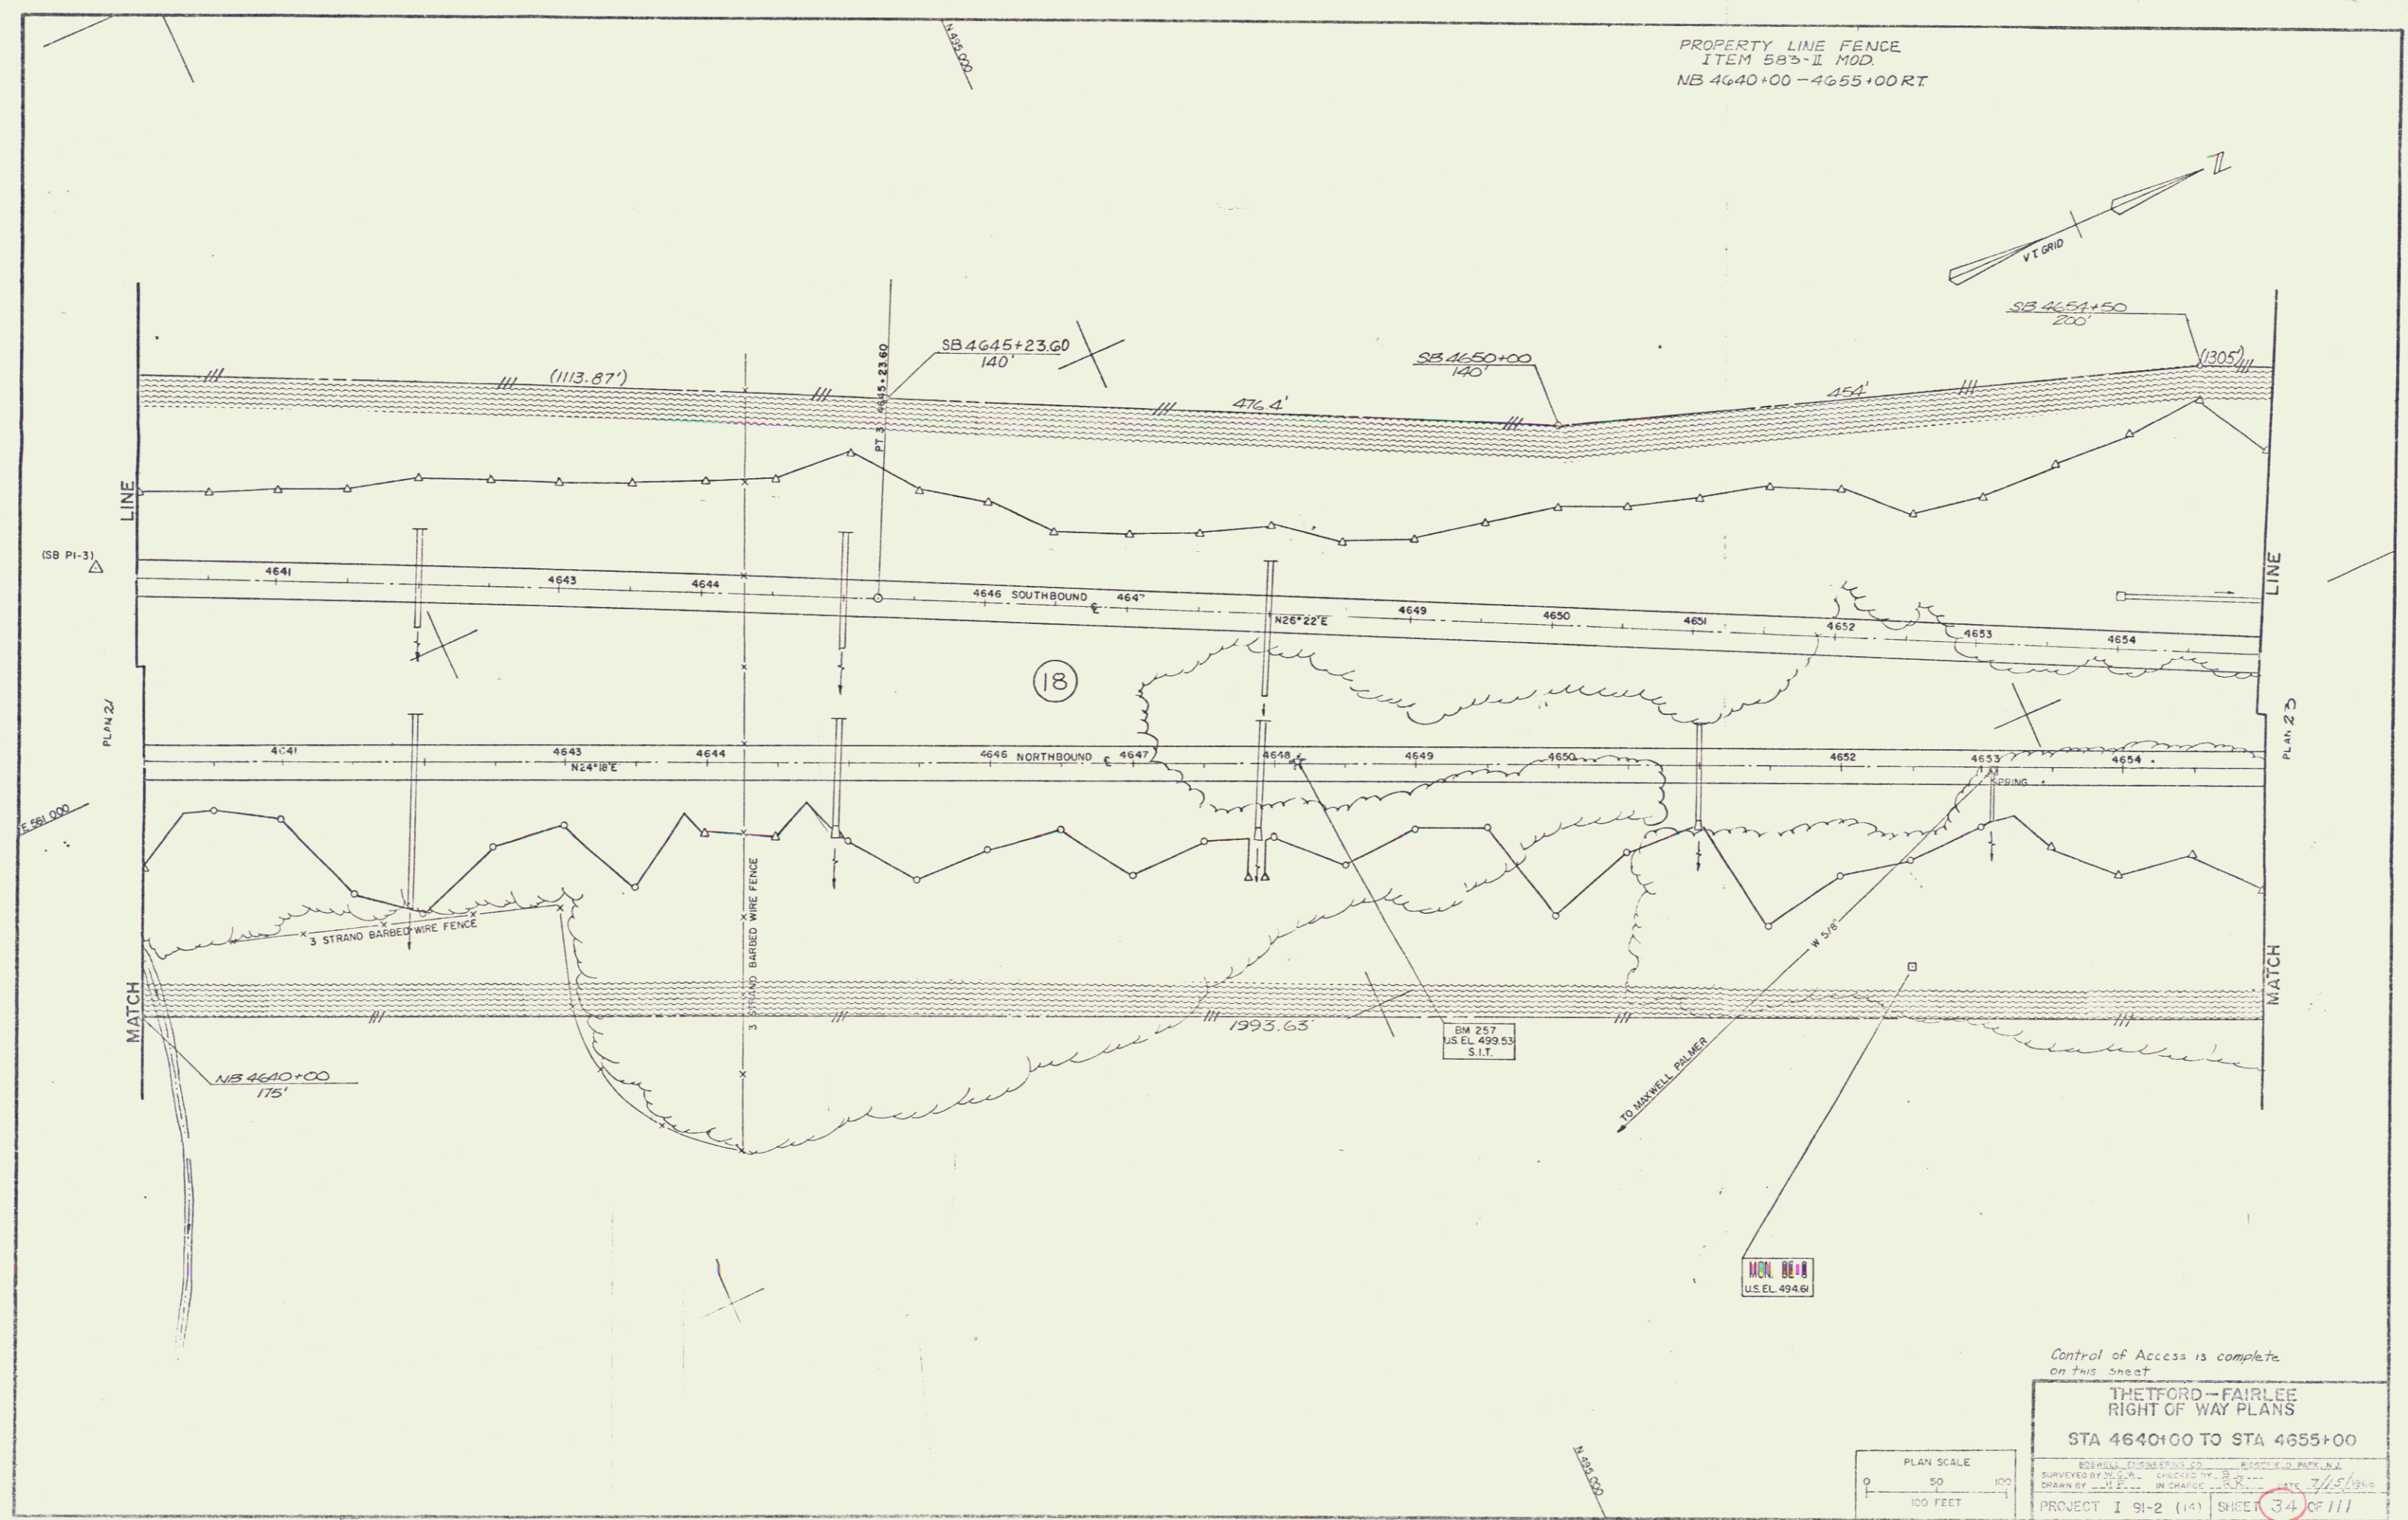


PROPERTY LINE FENCE  
 ITEM 5B3-I MOD  
 NB 4640+00 - 4655+00 RT

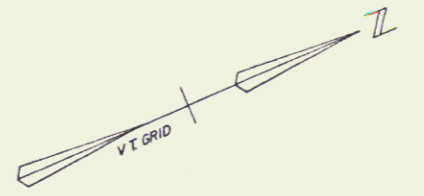

Control of Access is complete  
 on this sheet

THETFORD - FAIRLEE  
 RIGHT OF WAY PLANS  
 STA 4640+00 TO STA 4655+00

 PROJECT I 91-2 (14) SHEET 34 OF 111

