


CURVE DATA

N. P.I. 2	S. B. P.I. 4
N 432,647.24	N 432,634.17
E 382,147.89	E 382,008.09
D = 1° 00'	D = 1° 00'
A = 16° 24' 23"	A = 19° 30' 00"
R = 5729.58	R = 5729.58
T = 925.97	T = 984.52
L = 1640.64	L = 1950.00
E = 50.23	E = 66.34
BANK 5/16 PER FT.	BANK 5/16 PER FT.

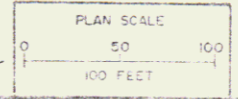

Control of Access is complete on this sheet

THETFORD - FAIRLEE
RIGHT OF WAY PLANS
STA. 4655+00 TO STA. 4670+00

PROJECT 91-2 (1-1) SHEET 35 OF 111