


PROPERTY LINE FENCE  
ITEM 583-II MOD  
NB 4770+00 - 4785+00 RT

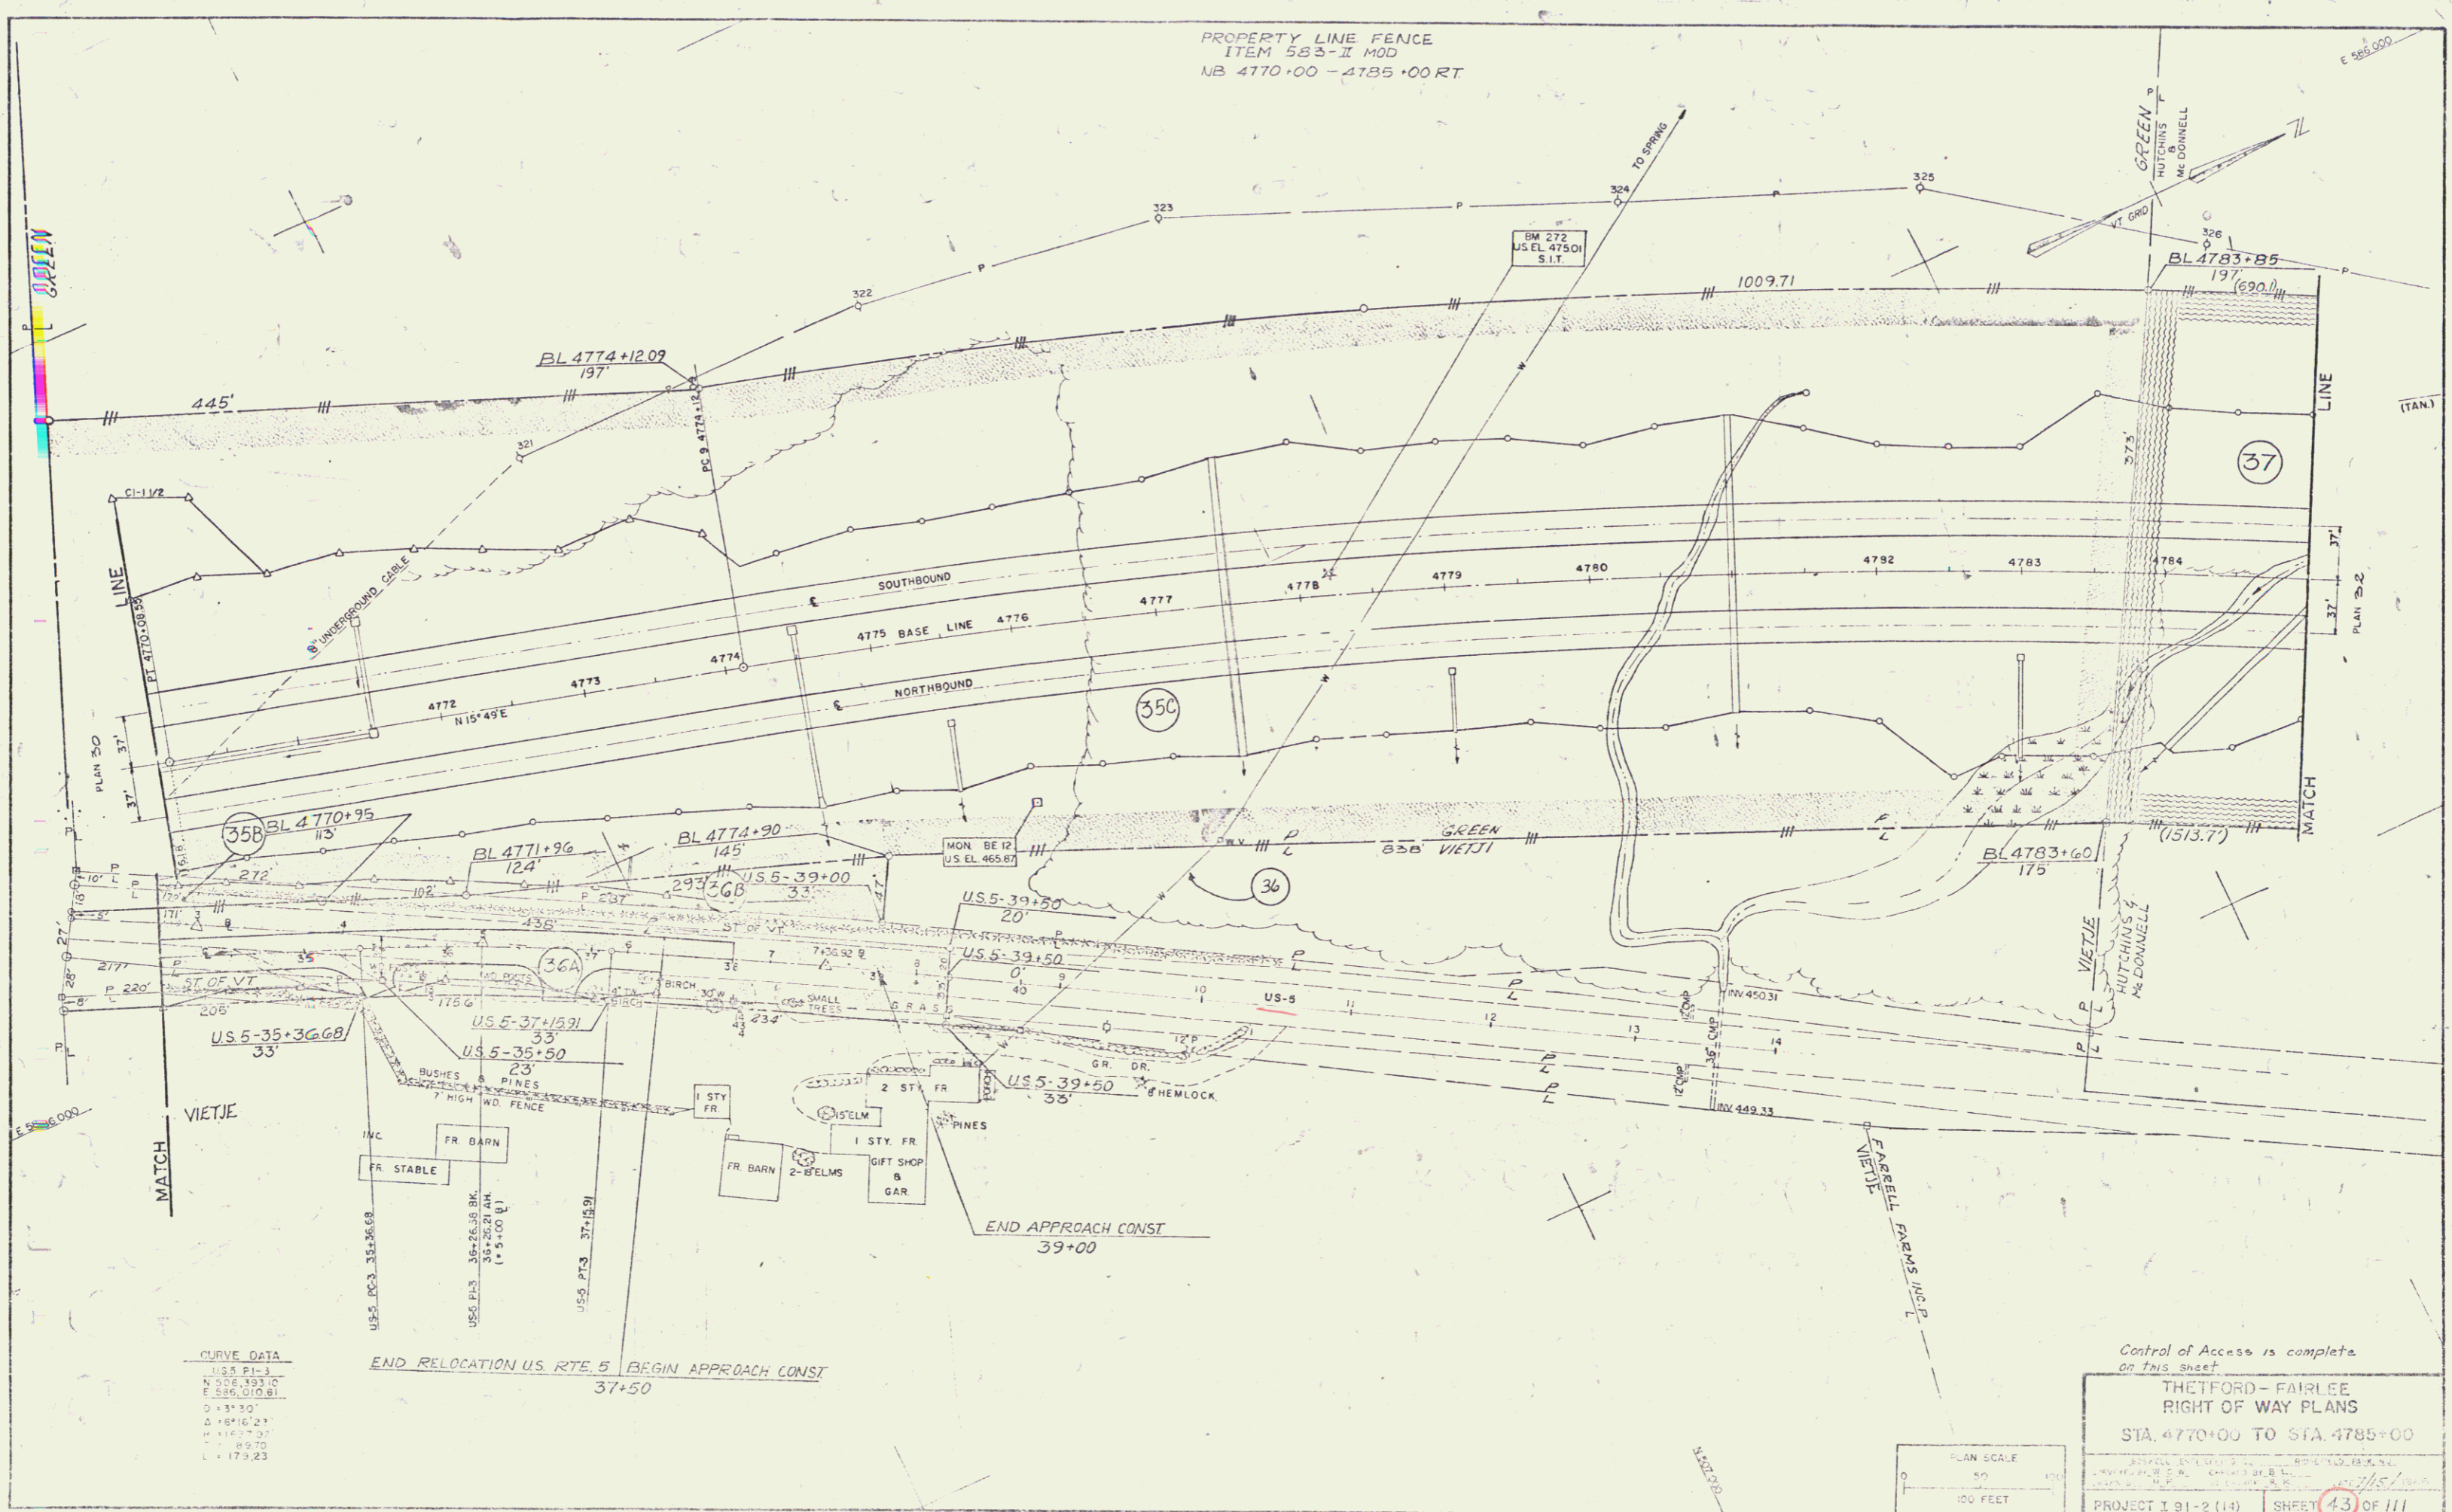

CURVE DATA

US-5 RT-3
N 506.19310
E 236.01081
D = 133.90'
Δ = 181.621°
Δ = 112.723°
Δ = 66.75°
L = 173.23'

END RELOCATION US. RTE. 5 BEGIN APPROACH CONST  
37+50

END APPROACH CONST  
39+00

Control of Access is complete on this sheet.

THETFORD - FAIRLEE  
RIGHT OF WAY PLANS  
STA. 4770+00 TO STA. 4785+00

PROJECT I 91-2 (14) SHEET 43 OF 111

