


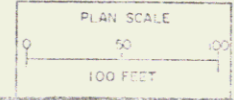

CURVE DATA  
 P1-6  
 N 51° 28' 14"  
 E 589' 181.68  
 D= 14'  
 Δ= 7° 30' 22"  
 R= 405.25  
 T= 234.59  
 L= 510.76  
 E= 82.03  
 BANK= 13/16" / FT



THETFORD - FAIRLEE  
 RIGHT OF WAY PLANS  
 FRONTAGE RD.  
 STA. 251+00 TO 266+00  
 BOSTELL ENGINEERS & ARCHITECTS  
 PROJECT 91-2 (14) SHEET 50 OF 111