

NS13.002
E 282.000

PROPERTY LINE FENCE
ITEM 533-2I MOD
NB 4882+00-4884+50 RT

GALV. CH LINK FENCE
ITEM 531-I-B
NB 4875+50-4882+06 ET

E 284.000

BM 285
US EL 446.92
S.I.T.

BM 287
US EL 446.62
S.I.T.

BL 4876+77
40'

BL 4881+39
55'

BL 4885+00
210'

BL 4887+00
210'

BL 4890+81
286'

BL 4885+45
118'

BL 4890+90
32'

BL 4890+28
5'

BL 4886+23
120'

BL 4890+74
120'


BL 4877+20
120'

BL 4878+47
120'

BL 4880+64
120'

BL 4882+06
120'

BL 4891+45
120'

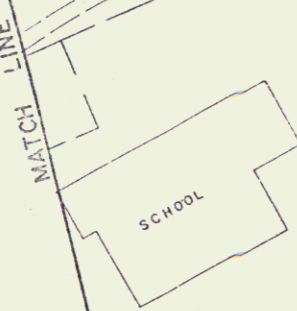

THE FORD-FAIRLEE
RIGHT OF WAY PLANS
STA. 4875+50 TO STA. 4891+50
PROJECT 131-2(1-4) SHEET 53 OF 111

PLAN SCALE
1" = 40'
1" = 100 FEET

Ordin. of Access is complete
on this sheet