

Rev. Curve Data
 SB
 Δ 13°34'35" L
 D 115'
 R 450.366
 T 545.61
 L 108.511
 E 32.36
 Bkt 3/8 per ft.

Curve Data
 JB
 Δ 13°34'35"
 D 115'
 R 450.366
 T 545.61
 L 108.511
 E 32.36
 Bkt 3/8 per ft.


Drilling & Blasting of Solid Rock Item 114
 NB 5021+75-503+25
 SB 5018+75-5023+75

1 on 2 Slope Northbound

Sta	Distance
5016+00	36.4 El
5020+00	43.4 El
5024+00	50.4 El
5028+00	57.4 El

Stage 2 Construction

STATE OF VERMONT
 DEPARTMENT OF HIGHWAYS
FAIRLEE BRADFORD
 McFARLAND-JOHNSON
 CONSULTING ENGINEERS
 PROJECT No. 191-2(1) SHEET 61 OF 88
 CONTRACT No. 61-17

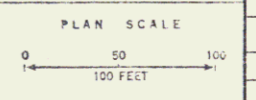

Match Line See Sheet 70 of 88

Control of Access Complete on this Street