

Drilling & Blasting of Solid Rock Item 114
NB 5071+75-5073+75

Property Line Fence to be erected
Prior to Construction in this area
NB 5064+00 Rt. - NB 5078+42 Rt.

Property Line Fence
Wooded Area Item 114
NB 5064+00-5080+00 Lt.
SB 5064+00-5080+10 Lt.

None ETL for Slope Proj.
NB 5064+00-5072+75 Lt. R.
SB 5073+75-5074+75 Lt. R.
SB 5071+75-5073+75 Lt. R.

Excavation and Removal of Road
Surfaces and/or Pavements Item 112
SB 5070+00 Lt. - NB 5077+00 Lt.

* Standard Steel Beam Guard Rail
w/ 3x6 Posts Item 655
SB 5064+50 - 5073+00 Lt.


* Treated Timber Curb
Item 655
SB 5064+00 - 5073+15 Lt.

Curve Data
JBL
Δ = 12°29'53"
D = 0°30"
R = 1125.916
T = 1204.79
L = 249.561
E = 63.50
Bk = 14.771
Dk = 1/2 per ft.

Rev 93 Curve Data
Δ = 12°29'53"
D = 0°30"
R = 5729.58
T = 627.39
L = 1249.80
E = 34.25
Dk = 1/2 per ft.

Drilling & Blasting of Solid Rock Subgrade Item 115
NB 5064+00-5064+75 Lt.
SB 5064+00-5064+25 Lt.
NB 5071+75-5180+00 Lt.
SB 5074+75-5080+00 Lt.

* Three Cable Guard Rail w/
Light Steel Posts Item 638
SB 5064+00 - 5064+82 Lt.

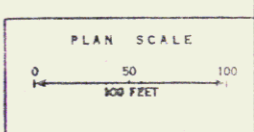

STATE OF VERMONT DEPARTMENT OF HIGHWAYS FAIRLEE-BRADFORD	
M-FARLAND-JOHNSON CONSULTING ENGINEERS	
DESIGNED BY: PK THOMAS	DRAWN BY: DEW DATE: 5/1/67
PROJECT No: 1-91-2(10)	CONTRACT No:
SHEET (71) OF 858	

Control of Access
Complete on this sheet

Sheet 56 of 117 Sheets