

*Three Cable Guard Rail
 W/Steel Posts Item 535
 NB 5142+00-5143+00 Lt
 NB 5142+00-5143+00 Rt
 NB 5142+00-5143+00 Lt
 NB 5142+00-5143+00 Rt

Topsail Stockpiled or Available
 NB 5148+00 Rt

Property Line Fence
 W/Steel Posts Item 535
 NB 5142+00-5144+79 Rt
 NB 5144+75-5158+00 Lt
 NB 5145+10-5158+00 Rt


NB 1/8 Curve Data
 Δ = 44°37'02.5"
 R = 3°07'30"
 L = 250'
 T = 1065.81'
 E = 186.65'
 L = 146.69'
 T = 23.34'
 Δ = 39°22'02.5"
 R = 2°30"
 L = 1534.70'
 E = 231.23'
 L = 78.77'

Stone Fill for Slope Protection
 (Right Type) Item 512
 NB 5153+00-5158+50 Rt

Construct Drive
 TH-38-25+75 Lt
 TH-38-27+00 Rt
 TH-38-16+00 Lt

*Standard Steel Beam Guardrail
 W/Steel Posts, Item 545-A
 NB 5153+00-5158+00 Rt
 SB 5151+25-5157+00 Lt

Control of Access
 Complete on this sheet

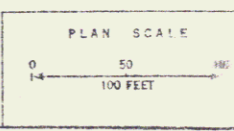

STATE OF VERMONT
 DEPARTMENT OF HIGHWAYS
FAIRLEE-BRADFORD
 MCFARLAND-JOHNSON
 CONSULTING ENGINEERS
 PROJECT No: 1-31-2101 SHEET 84 OF 868
 CONTRACT No: 69-117