


STATE OF VERMONT TO COLLETT, PAUL J. & GRAY, HERBERT C. BY O.C.D.
 BOOK 61, PAGES 229-301 111
 NEWBURY.

PPM 20-1 PAR 7A (2)

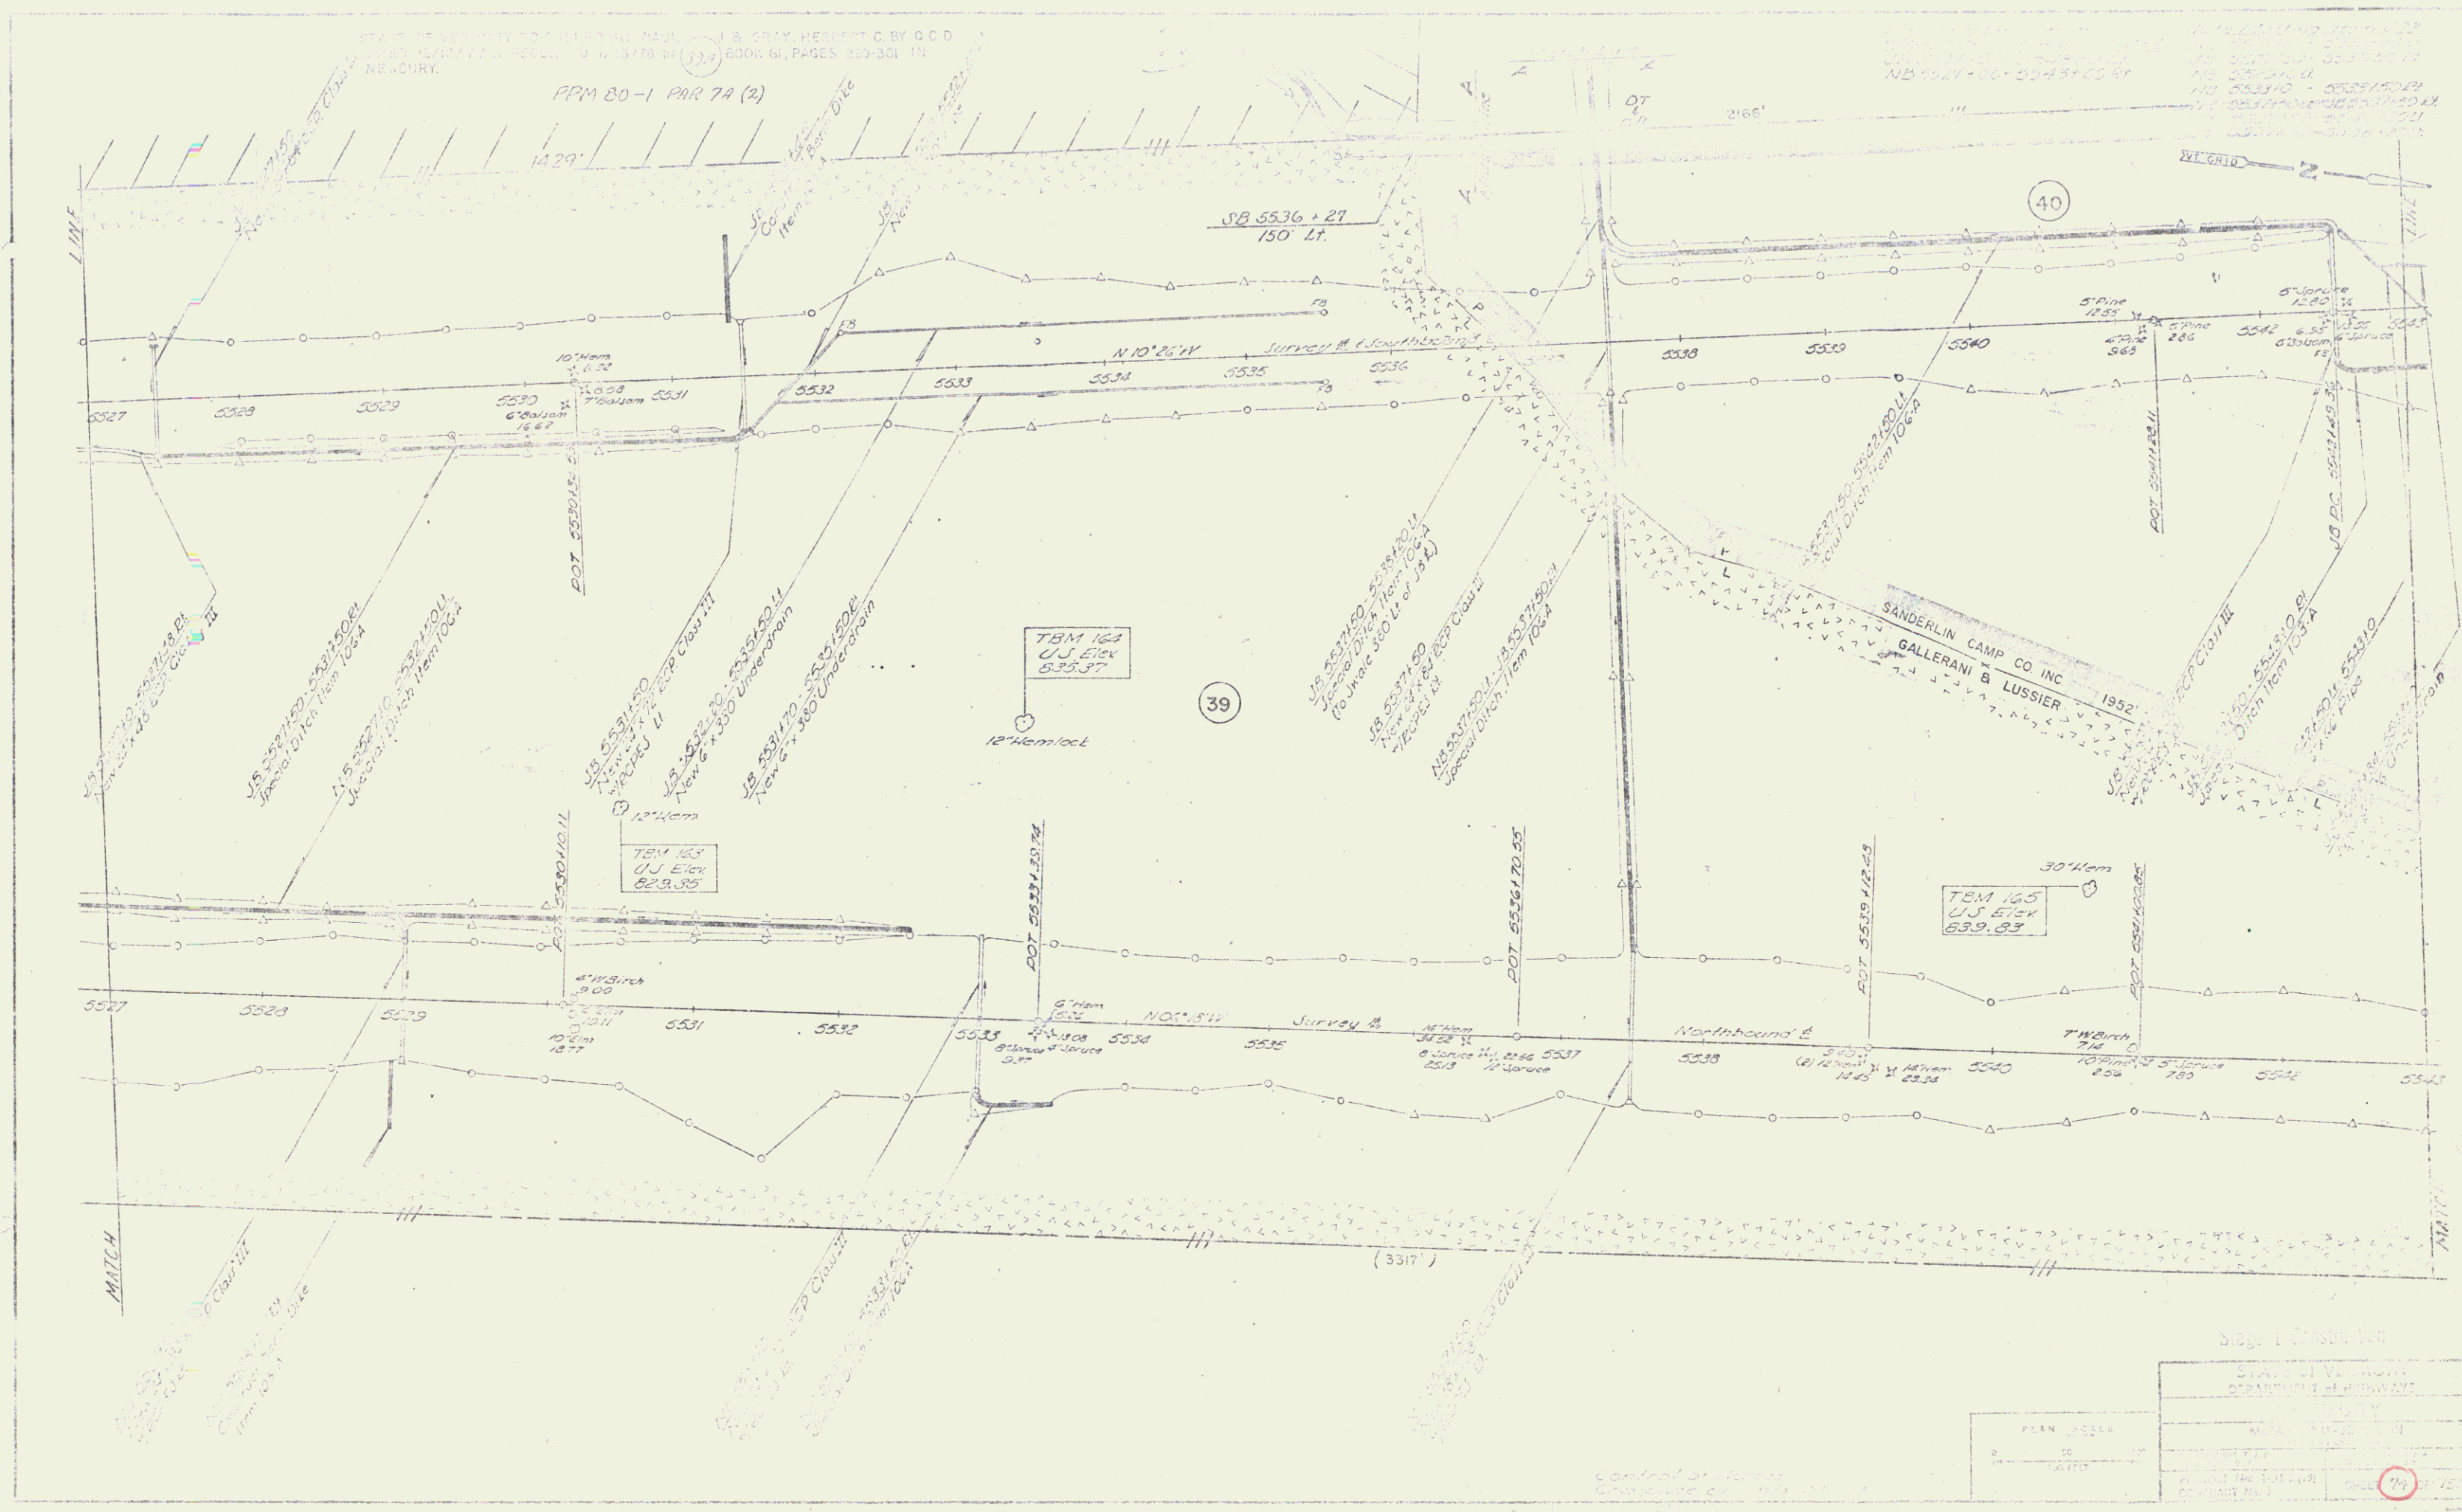

Scale: 1" = 20'

PLAN 20214	DATE
BY	DATE
CHECKED BY	DATE

Control of Plans
 Contract No. 100-100-100-100