

Date Matting
 J.B. 5400+00-5401+75 L.H.
 J.B. 5401+75-5403+00 L.H.
 J.B. 5403+00-5405+00 L.H.
 J.B. 5405+00-5411+50 L.H.
 J.B. 5405+00 R.I.-NB 5405+00 L.H.
 S.B. 5411+50 R.I.-NB 5411+50 L.H.


PLAN	DATE	BY
REVISED		
REVISIONS		
NO.	DATE	BY
1		
2		
3		
4		
5		
6		
7		
8		
9		
10		

2
Stage 1 Construction

Bradford-Vergate

STATE OF VERMONT DEPARTMENT OF HIGHWAYS BRADFORD-NEWBURY	
McFARLAND-JOHNSON CONSULTING ENGINEERS	
DESIGNED BY: T.A.B.	CHECKED BY: D.G.W.
TRACED BY: E.F.	DATE: 3-15-67
PROJECT No: 191-2(11)	SHEET 36 OF 347
CONTRACT No: 2 G	

137 450

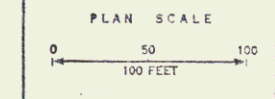

Control of Access Complete on this Street

R.O.W./const 101