


Control of Access
Complete on this sheet

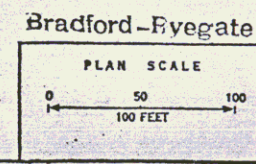

2
Stage 1 Construction

STATE of VERMONT DEPARTMENT of HIGHWAYS BRADFORD-NEWBURY McFARLAND-JOHNSON CONSULTING ENGINEERS	
DESIGNED BY: T.A.S.	CHECKED BY: D.E.M.
TRACED BY: E.F.	DATE: 3-15-12
PROJECT No: 1-91-2(11)	SHEET 36 OF 347
CONTRACT No: 2	26

107
102