

DATE	
BY	
REVISION	
1	INITIALS
2	DATE
3	DESCRIPTION
4	BY
5	DATE
6	DESCRIPTION
7	BY
8	DATE
9	DESCRIPTION
10	BY
11	DATE
12	DESCRIPTION


Curve Data

Station	5600+00
Length	117.00
Delta	120°00'
Chord	452.00
Offset	144.50
Grade	1.44%
Rate	1.44%
Rate	1.44%
Rate	1.44%
Rate	1.44%

Construct Driveways
 12+25 LT
 13+30 LT - Sp#5 1375
 14+60 RT

NOTE: SB 5611+31 - 5611+55 LT
 II Special Fill Outside of ROW Limits
 SB 5609+30 LT - 5610+20 LT
 Fill existing Channel Cap with 12" of Topsoil and Seed

NOTE: I SEE SHEETS BR100 SERIES FOR THE ABOVE STRUCTURE
 Control of Access Complete on This Sheet

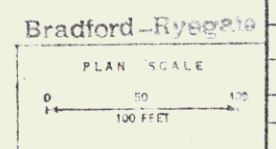

- * Treated Timber Curb
- NB 5604+30 - 5604+50
- NB 5604+78 - 5604+95
- SB 5607+95 - 5607+115
- SB 5607+30 - 5607+55

STATE OF VERMONT
 DEPARTMENT OF HIGHWAYS
 BRADFORD - NEWBURY
 McFARLAND - JOHNSON
 CONSULTING ENGINEERS

PROJECT No: 1-91-2(11)
 CONTRACT No: 3 26
 SHEET 41 OF 41

R.O.W./const 119