


Drive Gate for Woven Wire Fence
NB 5758+44 ±

Woven Wire Fence w/Steel Post
NB 5746+07.57 to 5762+00.00
To be Erected Prior to Construction
NB 5746+00 - 5758+50.00
SB 5746+00 - 5759+85.00

Curve Data
J15
Δ = 25° 51' 30" ✓
D = 0° 30' RT ✓
E = 11452.16 ✓
T = 2630.64 ✓
L = 5771.67 ✓
E = 238.08 ✓
Sbk = 0.021 RT ✓

PLAN	DATE
NOTE BOOK	NO.
NO. OF SHEETS	CHECKED
NO. OF SHEETS	DATE

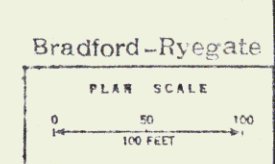

STATE of VERMONT	
DEPARTMENT OF HIGHWAYS	
BRADFORD-NEWBURY	
McFARLAND-JOHNSON	
CONSULTING ENGINEERS	
DESIGNED BY: J. S.	CHECKED BY: D. E. W.
TRACED BY: E. F.	DATE: 11-19-66
PROJECT No: 1-91-2(11)	SHEET 60 OF 113
CONTRACT No: 3 26	153

Control of Access
Complete on this sheet

2
Stage 1 Construction

Row/const 128