

STONE FILL FOR SLOPE PROTECTION
 (Light Type) ITEM 512
 S.B. Sta 476+25 - 477+30, LT.
 S.B. Sta 480+80 - 481+00, LT.
 S.B. Sta 482+70 - 484+85, LT.
 S.B. Sta 487+70 - 487+80, LT.
 N.B. Sta 482+50, LT - 48+30, RT.
 N.B. Sta 482+20, LT - 48+00, RT.
 N.B. Sta 487+00, LT - 4837+19, RT.

GRADED RUBBLE PAVING, ITEM 413-B
 N.B. Sta 487+00, RT.

THREE RAIL OVERHEAD RAIL
 W/ STEEL POSTS - ITEM 542
 S.B. Sta 491+50 - 492+23, LT.

BITUMINOUS CONCRETE CURB - ITEM 557
 S.B. Sta 492+00 - 492+23, LT.

JUTE MATTING - ITEM 523
 N.B. Sta 487+00 - 492+00, RT.

PLANK GUARD RAIL - ITEM 540
 N.B. Sta 485+69, RT.


PROPERTY LINE FENCE
 W/ STEEL POSTS - ITEM 593-A, MOD.
 S.B. Sta 476+25 - 492+23, LT.
 N.B. Sta 476+00 - 492+00, RT.

Control of Access is complete on this sheet.

RYEGATE - BARNET
 191-2120

In Charge of: A.J.P.
 Made by: S.L.Y.
 Checked by: A.J.P.
 Titled by: L.M.S.
 Checked by: S.H.E.

Note: * Indicates Stage 2 Construction

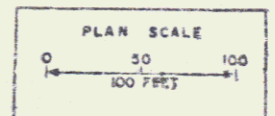

PLAN STA: 476+00 TO 492+00 NB
 Stage 1 Construction

Sheet 49 of 149 DATE: 3/12/67
 GOCKIND & O'NEILL CONSULTING ENGINEERS