

CURVE (A)
 Δ 19° - 48'
 R 300.00'
 Lr 157.10'
 Lc 311.08'
 P.I. N 619,825.954
 E 612,352.031

CURVE (B)
 Δ 19° - 48'
 R 300.00'
 Lr 13.36'
 Lc 27.65'
 P.I. N 620,040.136
 E 612,013.791

CURVE (C)
 Δ 44° - 27'
 R 30.00'
 Lr 32.63'
 Lc 62.07'
 P.I. N 620,663.277
 E 612,907.513


CURVE (D)
 Δ 44° - 27'
 R 500.00'
 Lr 204.33'
 Lc 387.94'
 P.I. N 620,864.355
 E 612,782.028

CURVE (E)
 Δ 19° - 48'
 R 200.00'
 Lr 34.91'
 Lc 69.13'
 P.I. N 619,996.815
 E 612,641.087

CURVE (F)
 Δ 23° - 58'
 R 250.00'
 Lr 53.05'
 Lc 104.54'
 P.I. N 620,801.129
 E 612,819.235

Note: Control of Access is complete on this sheet.

In Charge of A.J.P.
 Made by A.V.F.S.L.Y.
 Checked by M.H.W.
 Traced by P.L.
 Checked by S.L.Y.

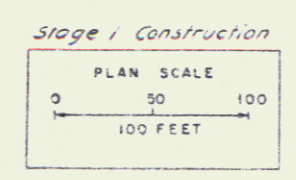

RYEGATE - BARNET
 191-2(20)

NORTHBOUND REST AREA

Sheet 55 of 139	DATE 8/29/57	GOODKIND & O'DEA CONSULTING ENGINEERS
-------------------------------	-----------------	--