

STONE FILL FOR SLOPE PROTECTION
 ITEM 582
 S.B. Sta 582+25 - 583+15, LI
 S.B. Sta 582+25 - 583+15, RI
 S.B. Sta 584+10 - 587+00, LI
 S.B. Sta 584+10 - 587+00, RI
 N.B. Sta 580+35, LI
 N.B. Sta 582+75 - 55+165, RI
 N.B. Sta 590+20 - 591+00, LI
 N.B. Sta 591+10 - 591+90, RI
 N.B. Sta 591+50 - 592+10, RI

SB 593+00 M.E. CURVE DATA
 12+15 - 30 LT
 C 11433.16
 L 1230.53
 E 65.88
 Bank 1/4 FT
 N 623,746.376
 P.I. E 613,393.323


*** JUTE MATTING, ITEM 623**
 S.B. Sta 579+45 - 580+25, LI
 N.B. Sta 579+45 - 580+25, LI
 S.B. Sta 582+25 - 583+25, RI
 S.B. Sta 583+15 - 584+00, LI
 S.B. Sta 583+25 - 585+30, RI
 N.B. Sta 583+25 - 590+20, LI
 N.B. Sta 583+25 - 590+20, LI

DRILLING & BLASTING OF SOLID ROCK
 S.B. Sta 590+25 - 594+68
 N.B. Sta 592+25 - 594+00

RIB RAP (Light 2.00)
 ITEM 513-B
 S.B. Sta 582+75, LI
 N.B. Sta 582+75, LI
 S.B. Sta 586+50, LI
 N.B. Sta 590+50, LI

*** STANDARD STEEL BEAM GUARD RAIL**
 W/STEEL POSTS - ITEM 545-A
 S.B. Sta 582+30 - 582+90, LI
 S.B. Sta 584+10 - 587+00, LI
 N.B. Sta 583+15 - 584+00, LI
 N.B. Sta 591+7 - 591+67, RI

PROPERTY LINE FENCE
 W/STEEL POSTS - ITEM 583-B MOD.
 S.B. Sta 579+45 - 590+00, LI
 N.B. Sta 579+50 - 594+00, RI

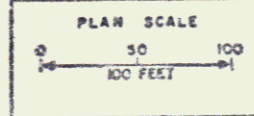

RYEGATE - BARNET
 PLAN STA 579+50 TO 595+00 NB
 Stage 1 Construction
 SHEET 52 of 129
 DATE 8/28/87
 GORRING & O'DEA
 CONSULTING ENGINEERS

In Charge of
 Made by
 Traced by
 Checked by

Note: *Indicates Slope 2 Construction

Note: Control of Access is complete on this sheet.