

In Charge of A.V.P.  
 Drafted by S.G.T.  
 Checked by A.V.V.  
 Traced by N.W.  
 Checked by G.H.E.

**STONE FILL FOR SLOPE PROTECTION**  
 (Light Type) ITEM 512

S.B. Sta. 633+00 - 639+48, LI  
 S.B. Sta. 634+20, RI  
 N.B. Sta. 632+50 - 634+70, LI  
 N.B. Sta. 634+35 - 637+65, RI  
 N.B. Sta. 634+35, RI

**\*THREE CABLE GUARD RAIL**  
**W/STEEL POSTS - ITEM 542**

N.B. Sta. 631+50 - 637+58, RI  
 N.B. Sta. 631+38 - 637+58, LI  
 S.B. Sta. 631+50 - 639+48, RI  
 S.B. Sta. 631+34 - 639+08, LI

**RIP RAP (Light Type)**  
**ITEM 513-B**

S.B. Sta. 634+20, LI  
 N.B. Sta. 634+70, LI

**\*BITUMINOUS CONCRETE CURB**  
**ITEM 525**


S.B. Sta. 632+00 - 639+00, LI  
 S.B. Sta. 632+00 - 639+48, RI

**DRILLING AND BLASTING OF**  
**SOLID ROCK SUBGRADE - ITEM 515**

N.B. Sta. 625+00 - 628+50

**\*CONSTRUCT U-TURN**  
 N.B. Sta. 631+50, LI

Note: \*Indicates Stage 2 Construction  
 Note: Control of Access is complete on this sheet

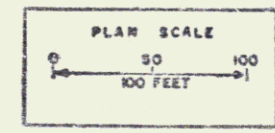

RYEGATE - BARNET  
 191-20

PLAN STA 625+00 TO 640+00 NB  
 Stage 1 Construction

Sheet 40-132 DATE 8/28/67 GUCORRHO & O'DEA CONSULTING ENGINEERS