


In Charge of A.V.P.
 Made by S.L.V.
 Checked by A.V.V.
 Titled by T.M.P.
 Checked by G.H.E.

PROPERTY LINE FENCE
 W/ STEEL POSTS - ITEM 583-II, MOD.
 S.B. Sta 654+39 - 660+00, LI.
 N.B. Sta 655+50 - 670+50, RI.

STONE WALL FOR SLOPE PROTECTION
 Light Type, ITEM 512
 N.B. Sta 667+70 - 669+90, LI.
 S.B. Sta 654+33 - 655+25, LI.
 S.B. Sta 654+35 - 655+10, LI.
 S.B. Sta 658+85 - 659+30, LI.
 S.B. Sta 659+20 - 670+10, LI.
 N.B. Sta 667+20 - 667+95, LI.
 S.B. Sta 669+85, LI.

***CEDAR LOG GUARD RAIL**
 ITEM 546
 S.B. RA Sta A15+05 - 10+60, RI.
***BITUMINOUS CONCRETE CURB, ITEM 585**
 S.B. Sta. 664+69 - 669+00, RI.

Note: * Indicates Stage 2 Construction
 Note: Control of Access is complete on this sheet.

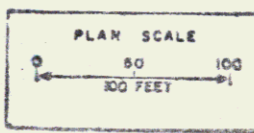

RYEGATE - BARNET
 191-2101
 PLAN STA 655+50 TO 670+50 NB
 Stage 1 Construction
 SHEET 62-132
 DATE 8/28/67
 GOODKIND & O'DEA
 CONSULTING ENGINEERS