

INSERT A


MATCH LINE STA 659+50  
SEE INSERT A

CURVE (R)	CURVE (R)	CURVE (L)	CURVE (L)	CURVE (R)	CURVE (L)
Δ 19°-48'	Δ 29°-54'	Δ 30°-31'	Δ 14°-20'	Δ 25°-34'	Δ 30°-31'
R 1800.00'	R 80.00'	R 80.00'	R 500.00'	R 200.00'	R 200.00'
Lt 314.13'	Lt 21.37'	Lt 21.83'	Lt 22.07'	Lt 45.37'	Lt 54.56'
Lc 222.00'	Lc 41.76'	Lc 42.51'	Lc 126.08'	Lc 89.23'	Lc 106.34'
P.I. N 630,280.530	P.I. N 630,805.948	P.I. N 631,190.893	P.I. N 631,505.800	P.I. N 630,953.721	P.I. N 631,372.652
E 612,636.232	E 612,557.145	E 612,494.468	E 612,618.237	E 612,699.464	E 612,582.400

Note: Control of Access is complete on this sheet

RYEGATE - BARNET  
191-2(20)

SOUTHSOUND REST AREA

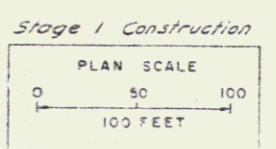

Sheet 63 of 132	DATE 8/22/57	GOODKIND & O'DEA CONSULTING ENGINEERS
-----------------	--------------	---------------------------------------

In Charge of  
Checked by  
Designed by  
Consulted by