

**MATCH LINE B**  
 SB 671+90  
 297 298  
 SB 671+51  
 284  
 SB 673+00  
 200

**MATCH LINE A**  
 SB 670+00  
 500  
 NB 670+60  
 200

**MATCH LINE B**  
 SB 671+90  
 297 298  
 SB 671+51  
 284  
 SB 673+00  
 200

**MATCH LINE A**  
 SB 670+00  
 500  
 NB 670+60  
 200

**MATCH LINE B**  
 SB 671+90  
 297 298  
 SB 671+51  
 284  
 SB 673+00  
 200

**MATCH LINE A**  
 SB 670+00  
 500  
 NB 670+60  
 200

**S.B. CURVE DATA**  
 Δ 41°-01'-40" RT  
 D 11'-45"  
 R 3274.04'  
 T 1225.02'  
 L 2344.44'  
 E 221.67'  
 Bank 3/8" ft  
 PI 6631.620.608  
 PI 6622.450.638

**DEMOLITION & DISPOSAL**  
 ITEM 529  
 S.B. Sta 675+20 - 601 RT

**N.B. CURVE DATA**  
 Δ 41°-01'-40" RT  
 D 11'-45"  
 R 3274.04'  
 T 1225.02'  
 L 2344.44'  
 E 221.67'  
 Bank 3/8" ft  
 PI 6631.628.186  
 PI 6612.628.635

**ALUMINUM COATED STEEL CHAIN LINK FENCE - ITEM 580-I-B**  
 S.B. Sta 669+70 - 673+00, LI

**WHITE MATTING - ITEM 523**  
 S.B. Sta 672+00 - 679+70, RT  
 S.B. Sta 672+10 - 680+25, LI  
 N.B. Sta 674+00 - 679+30, LI & RT  
 N.B. Sta 681+15 - 685+30, Median

**STONE FILL FOR SLOPE PROTECTION**  
 (Light Type) ITEM 512  
 N.B. Sta 680+00 - 681+25, RT  
 N.B. Sta 681+00 - 681+50, LI  
 N.B. Sta 681+05 - 681+50, RT  
 N.B. Sta 685+00, RT  
 N.B. Sta 680+25 - 680+70, LI  
 S.B. Sta 680+85 - 685+38, LI  
 S.B. Sta 685+20, LI

**THREE CABLE GUARD RAIL WITH STEEL POSTS - ITEM 542**  
 N.B. Sta 680+40 - 684+25, RT  
 S.B. Sta 682+00 - 685+38, LI

**BITUMINOUS CONCRETE CURB**  
 ITEM 555  
 N.B. Sta 682+50 - 685+50, RT


**RIP RAP (Light Type)**  
 ITEM 513-R  
 S.B. Sta 685+20, LI

**DRILLING & BLASTING OF SOLID ROCK SUBGRADE - ITEM 5**  
 S.B. Sta 674+25 - 676+75

**TOPSOIL - ITEM 621**  
 N.B. Sta 681+50 - 685+50, Median

Note: Control of Access is complete on this sheet

Note: \* Indicates Stage 2 Construction

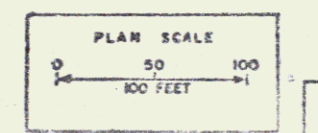

RYEGATE - BARNET  
 191-2101  
 PLAN STA 670+50 TO 685+50 NB  
 Stage 1 Construction  
 DATE 8/28/67  
 GOODKIND & O'DEA  
 CONSULTING ENGINEERS