

In Charge of **A.P.**  
 Made by **S.LYRAUV**  
 Checked by **A.V.**  
 Transcribed by **M.F.W.**  
 Checked by **R.T.C.**


STONE FILL FOR SLOPE PROTECTION  
 LIGHT CURB - ITEM 519  
 S.B. Sta. 746+75 - 752+30, LT  
 S.B. Sta. 759+00 - 760+00, LT

\*THREE CABLE GUARD RAIL  
 W/ STEEL POSTS - ITEM 542  
 S.B. Sta. 743+75 - 750+00, RT  
 S.B. Sta. 759+00 - 760+00, LT  
 N.B. Sta. 762+36 - 761+00, RT

DRILLING AND GRADING OF SOLO  
 ROCK CURB - ITEM 511  
 S.B. Sta. 745+43 - 756+40  
 N.B. Sta. 746+30 - 755+75

Note \* Indicates Stone & Construction

Note: US ETS ROW As Shown Acquired For Project 742 744 1729  
 Includes US ETS Right of Way  
 Remove Existing 10' Wide Easement

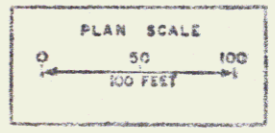

PLAN STA 746+00 TO 761+00 N.B.  
 Stage 1 Construction  
 SHEET 69 / 139 DATE 8/28/67  
 GOODKIND & O'DEA CONSULTING ENGINEERS

POOR ORIGINAL COPY