

STONE FILL FOR SLIDE PROTECTION
 (LIGHT SPECIFIED) 12"
 S.B. Sta. 760+02 - 763+50, LI
 S.B. Sta. 763+00 - 770+00, LI
 S.B. Sta. 771+70 - 774+15, LI
 N.B. Sta. 763+50 - 766+90, RI
 N.B. Sta. 769+50, RI
 N.B. Sta. 770+20, RI
 N.B. Sta. 774+73, RI

W/UTE MATTING - ITEM 523
 Median N.B. Sta. 761+00 - 771+50
 Median N.B. Sta. 774+00 - 775+00
 S.B. Sta. 770+00 - 771+70, LI

BITUMINOUS CONCRETE CURB - ITEM 553
 S.B. Sta. 760+02 - 764+50, LI
 S.B. Sta. 764+00 - 774+30, RI
 N.B. Sta. 763+00 - 775+25, RI


Note: *Indicates Stage 2 Construction

THREE CABLE GUARD RAIL
 W/STEEL POSTS - ITEM 522
 S.B. Sta. 760+02 - 774+30, RI
 S.B. Sta. 760+02 - 764+50, LI
 N.B. Sta. 761+00 - 775+25, RI
 N.B. Sta. 773+50 - 775+25, LI

PROPERTY LINE FENCE
 W/STEEL POSTS - ITEM 583-II-100
 S.B. Sta. 760+02 - 774+30, LI
 N.B. Sta. 761+00 - 775+25, RI

DEMOLITION AND DISPOSAL
 OF BUILDING - ITEM 385
 N.B. Sta. 761+40 - 280' RT.

Note: Control of Access is complete on this sheet.

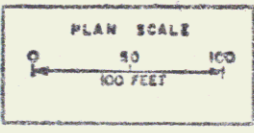

PLAN STA. 761+00 TO 775+25 N.B.
 Stage 1 Construction
 DATE: 8/22/71
 SHEET: 22/139
 GOODKIND & O'DEA CONSULTING ENGINEERS

Checked by: A.V.E.
 Drawn by: A.V.E.
 Checked by: G.H.E.S.L.Y.