

STONE FILL (Heavy Type)
ITEM 511
N.B. Sta. 801+70-802+00, RI

STONE FILL FOR SLOPE PROTECTION
(Light Type) ITEM 512
S.B. Sta. 797+22, RI - N.B. Sta. 798+50, LT.
S.B. Sta. 799+30, RI
S.B. Sta. 799+20 - 802+00, LT
S.B. Sta. 799+30, LT
N.B. Sta. 798+50 - 798+60, RI
N.B. Sta. 801+10 - 801+25, RI

RIP RAP (Light Type)
ITEM 513-B
S.B. Sta. 799+30, LT
N.B. Sta. 800+70, LT

DRILLING & PLASTERING OF SOLID
ROCK SUBGRADE ITEM 115
N.B. Sta. 790+25 - 797+25
S.B. Sta. 789+41 - 796+40

THREE CABLE GUARD RAIL
W/STEEL POSTS - ITEM 542
N.B. Sta. 790+25 - 791+10, RI
N.B. Sta. 795+00 - 797+00, RI
N.B. Sta. 800+40 - 802+00, RI
N.B. Sta. 800+00 - 801+00, LT
S.B. Sta. 799+00 - 800+60, RI
S.B. Sta. 799+40 - 800+22, LT


BITUMINOUS CONCRETE CURB
ITEM 555
N.B. Sta. 790+25 - 791+00, RI

CONSTRUCT U-TURN
N.B. Sta. 799+00, LT

PROPERTY LINE FENCE
W/STEEL POSTS - ITEM 583-II, MOD
N.B. Sta. 799+40 - 801+00, RI
N.B. Sta. 794+00 - 802+00, RI
ALUMINUM COATED STEEL
CHAIN LINK FENCE - ITEM 580-I-B
N.B. Sta. 790+25 - 794+00, RI

In Charge of: A.J.P.
Made by: J.W.K.A.E.
Checked by: M.L.V.

Note: indicates Stage 2 Construction

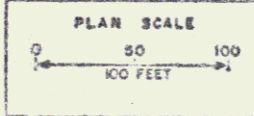

RYEGATE - BARNET
191-2(20)
PLAN STA. 790+25 TO 802+00 N.B.
Stage 1 Construction
DATE: 8/28/77
GORDING & O'DEA
CONSULTING ENGINEERS